

PART OF SECTIONS 9, 10 & 16, T. 6 N., R. 2 E., S. 1 B. & M.
GREEN HILL COUNTRY ESTATES PHASE NO. 1
 LOTS 25-29, 31, 32
 IN WEBER COUNTY


55

TAXING UNIT 232

PREFIX 21-055

SCALE 1" = 100'

EXCEPT WHERE OTHERWISE SHOWN
 ALL LOTS OWNED BY
 GREEN HILL DEVELOPMENT
 CO., INC.

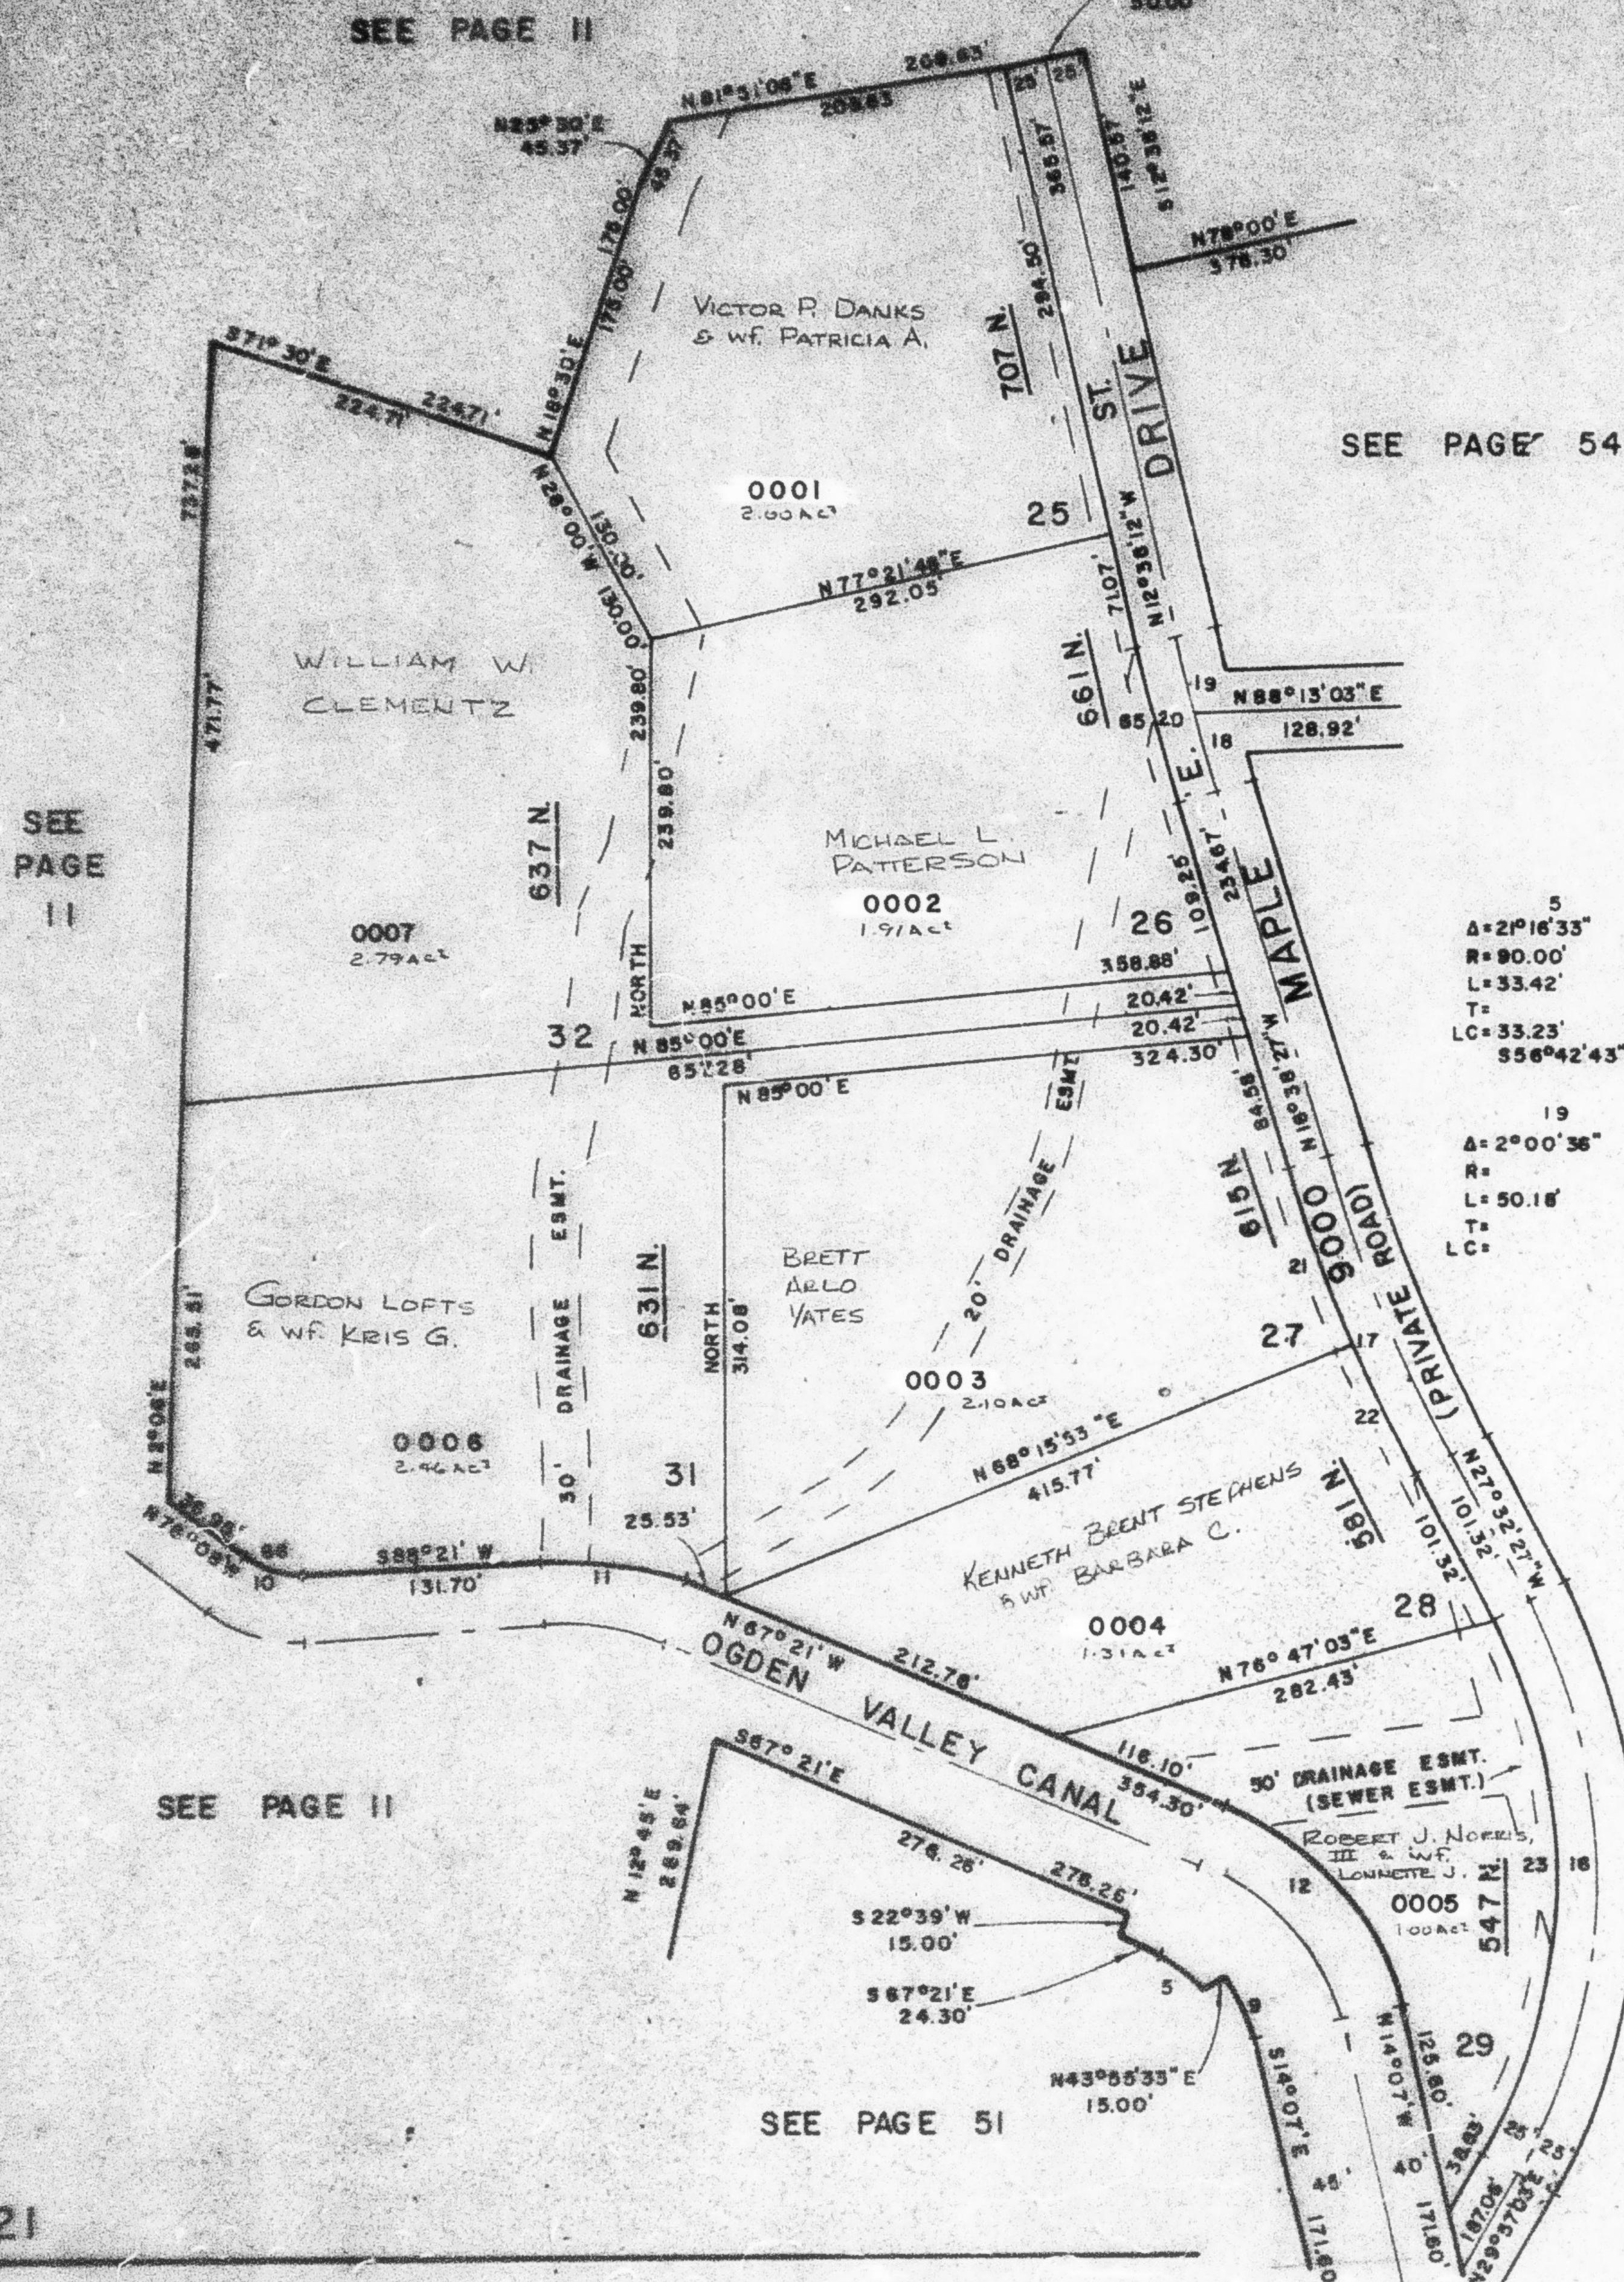

CURVE DATA							
5	9	10	11	12	16	17	18
A=2°16'33"	31°57'27"	15°31'	24°18'	53°14'	57°29'30"	10°54'	1°59'39"
R=90.00'	105.00'	210.00'	240.00'	190.00'	384.62'	1048.13'	
L=33.42'	58.57'	56.37'	101.79'	176.53'	365.8'	199.40'	49.78'
T=					200.00'	100.00'	
LC=33.23'	57.81'	56.70'	101.03'	170.25'			
S56°42'43"E S30°05'44"E N83°53'30"W N79°30'W N40°44'W							
19	20	21	22	23	65	66	
A=2°00'36"	4°00'15"	6°05'33"	4°48'27"	57°29'30"	4°00'15"	15°31'	
R=	1430.32'						
L=50.18'	99.96'	114.1'	90.04'	340.76'	101.71'	56.87'	
T=	50.00'						
LC=		114.06'	90.02'	326.86'	101.68'		
N19°41'14"W N25°06'14"W S1°12'18"E N14°38'20"W							

FOR COMPLETE ENG. DATA
 SEE ORIG. DED. PLAT IN
 BOOK 23, PAGES 99, 100, 101