

PART OF SECTION 14, T. 6 N., R. 2 E., S. 1 B. & M.

HUNTSVILLE HOLLOW

LOTS 3-5, 8

WEBER COUNTY


SCALE 1" = 100'

TAXING UNIT : 221

PREFIX : 21-057

SEE PAGE 56

EXCEPT WHERE OTHERWISE SHOWN
ALL LOTS ARE OWNED BY:
ALDEN J. POLLO & WIFE VERDA

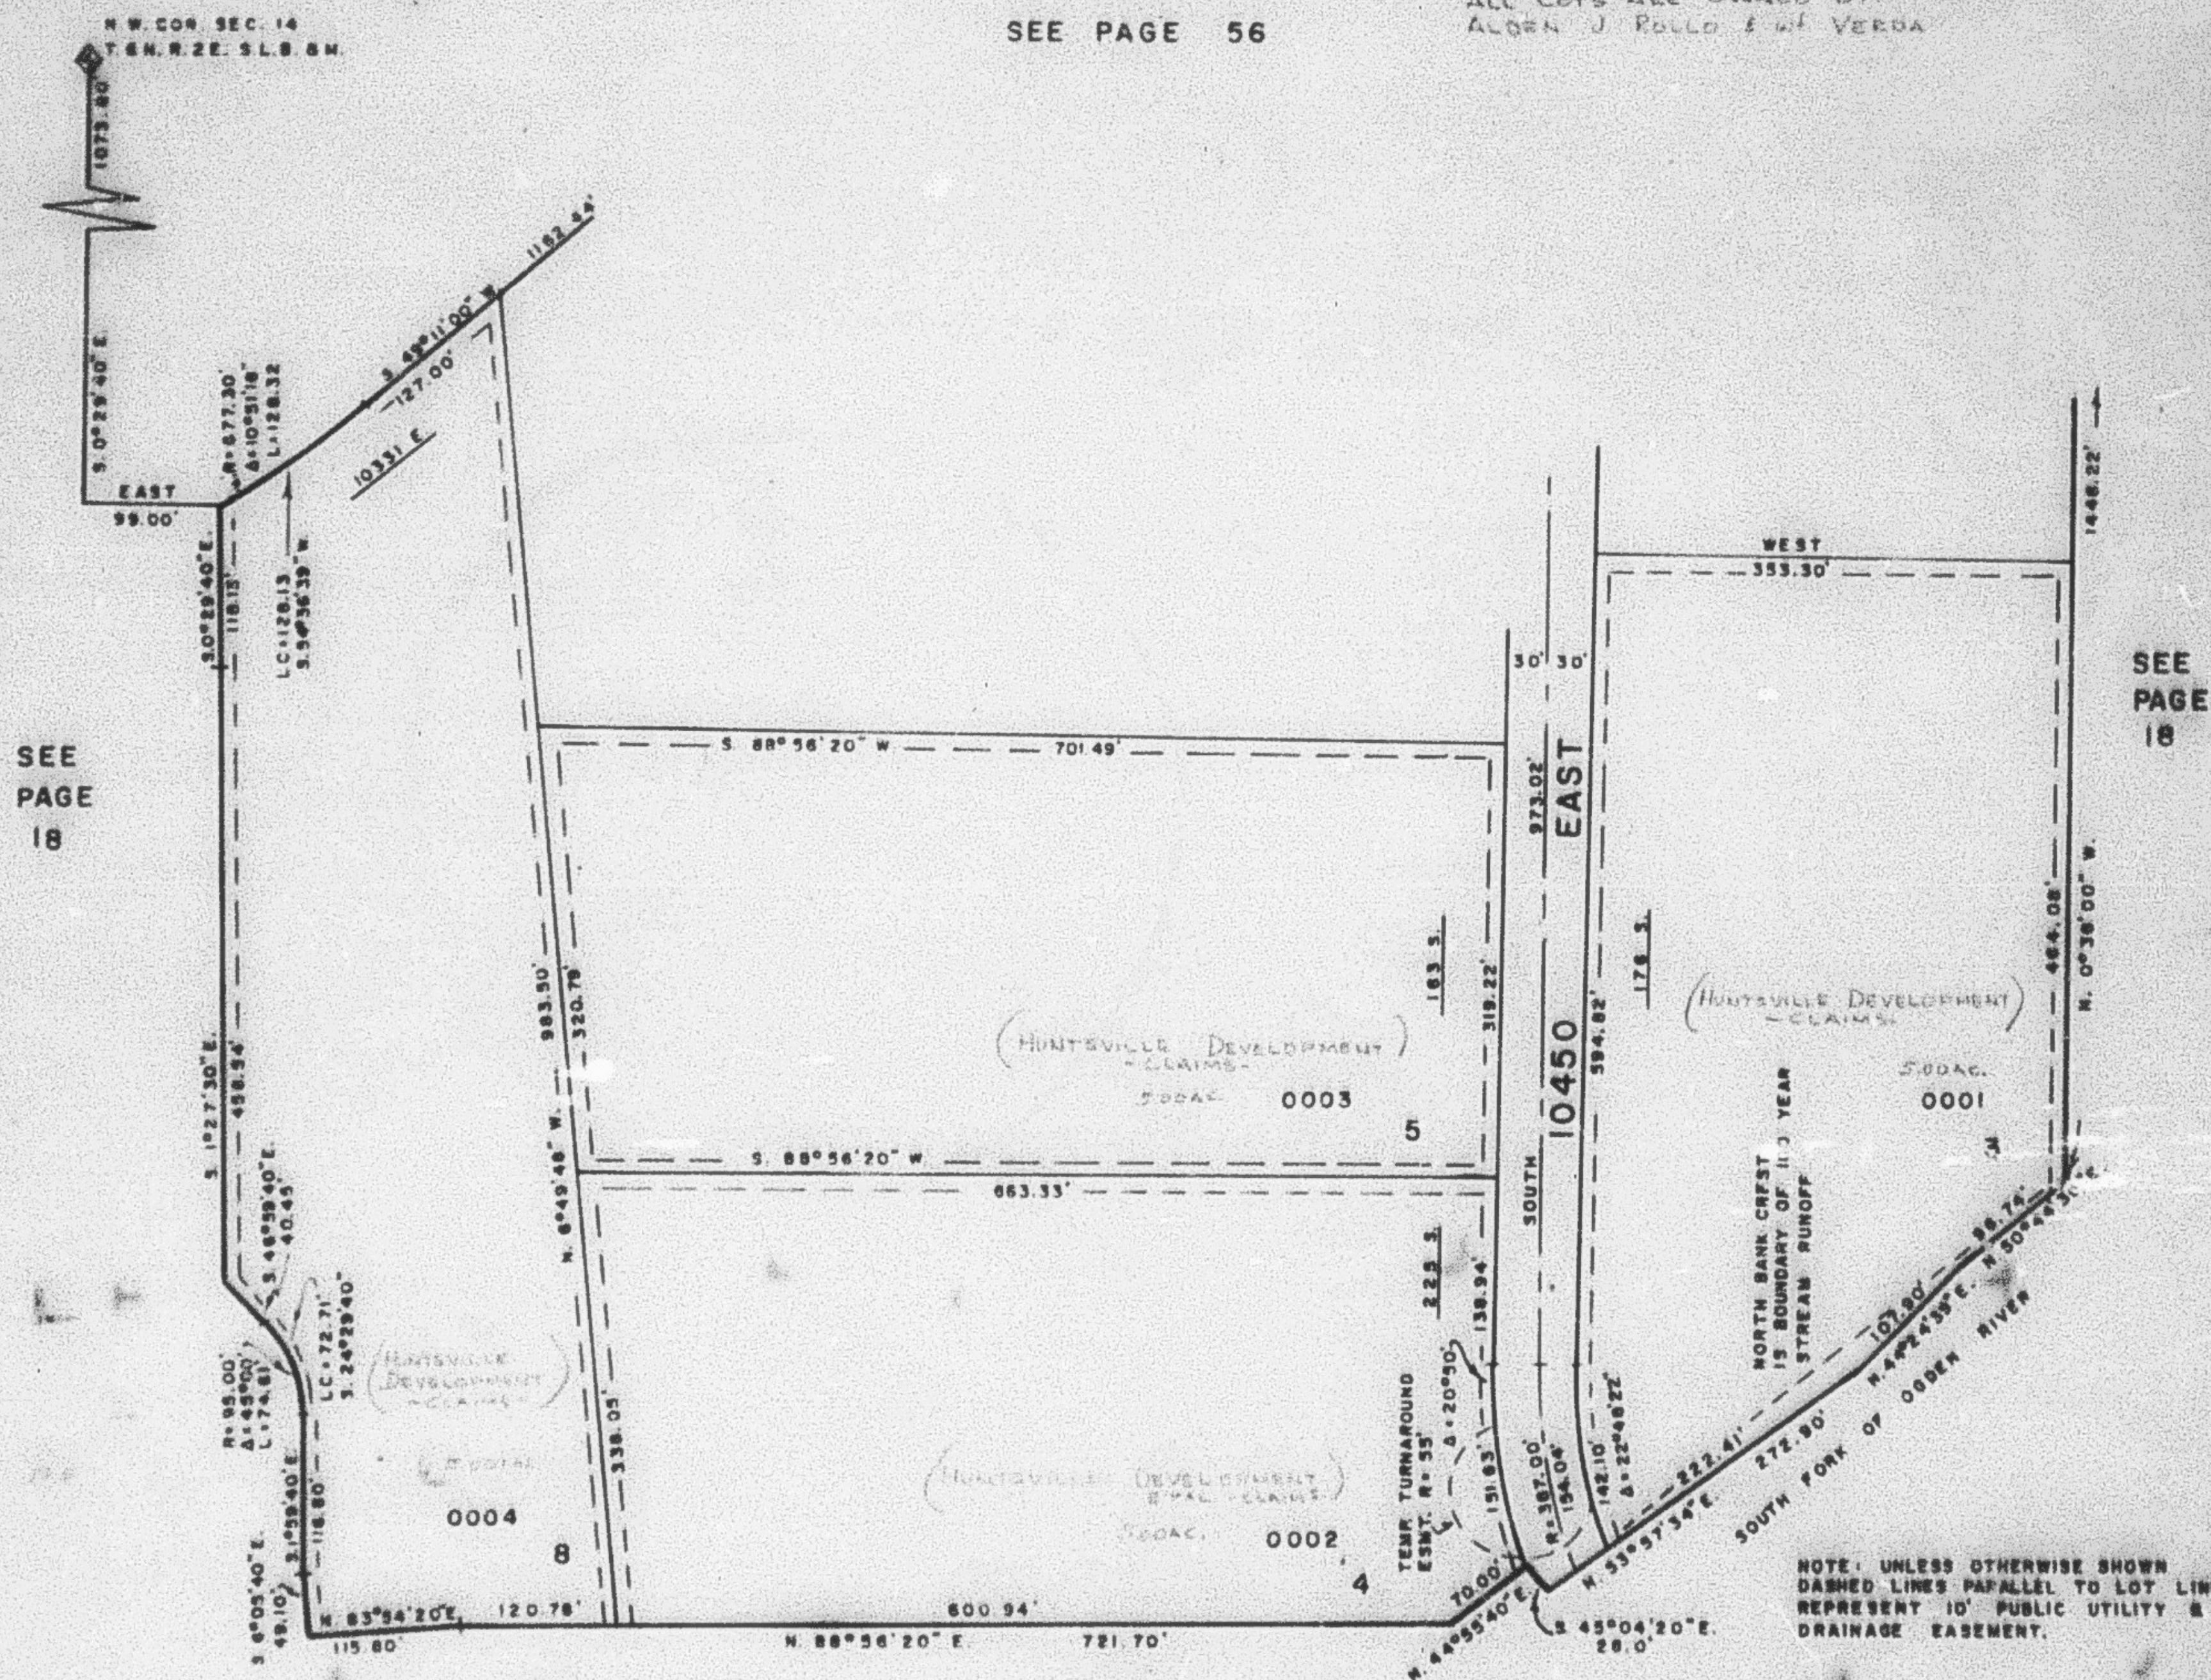

SEE
PAGE
18

SEE
PAGE
18

SEE ORIG. PLAT IN BOOK 24
PAGE 68 FOR ENG DATA

SEE PAGE 18

NOTE: UNLESS OTHERWISE SHOWN
DASHED LINES PARALLEL TO LOT LINES
REPRESENT 10' PUBLIC UTILITY &
DRAINAGE EASEMENT.

M.R.C. 11-52