

HUNTSVILLE HOLLOW

TAXING UNIT : 221

PREFIX : 21-057

LOTS 3-5, 8


WEBER COUNTY

SCALE 1" = 100'

SEE PAGE 56

EXCEPT WHERE OTHERWISE SHOWN
ALL LOTS ARE OWNED BY
JON L JOHNSON, DBA HUNTSVILLE
DEVELOPMENT

N W. COR. SEC. 14
T. 6 N. R. 2 E. S. 1 B. 8 M.

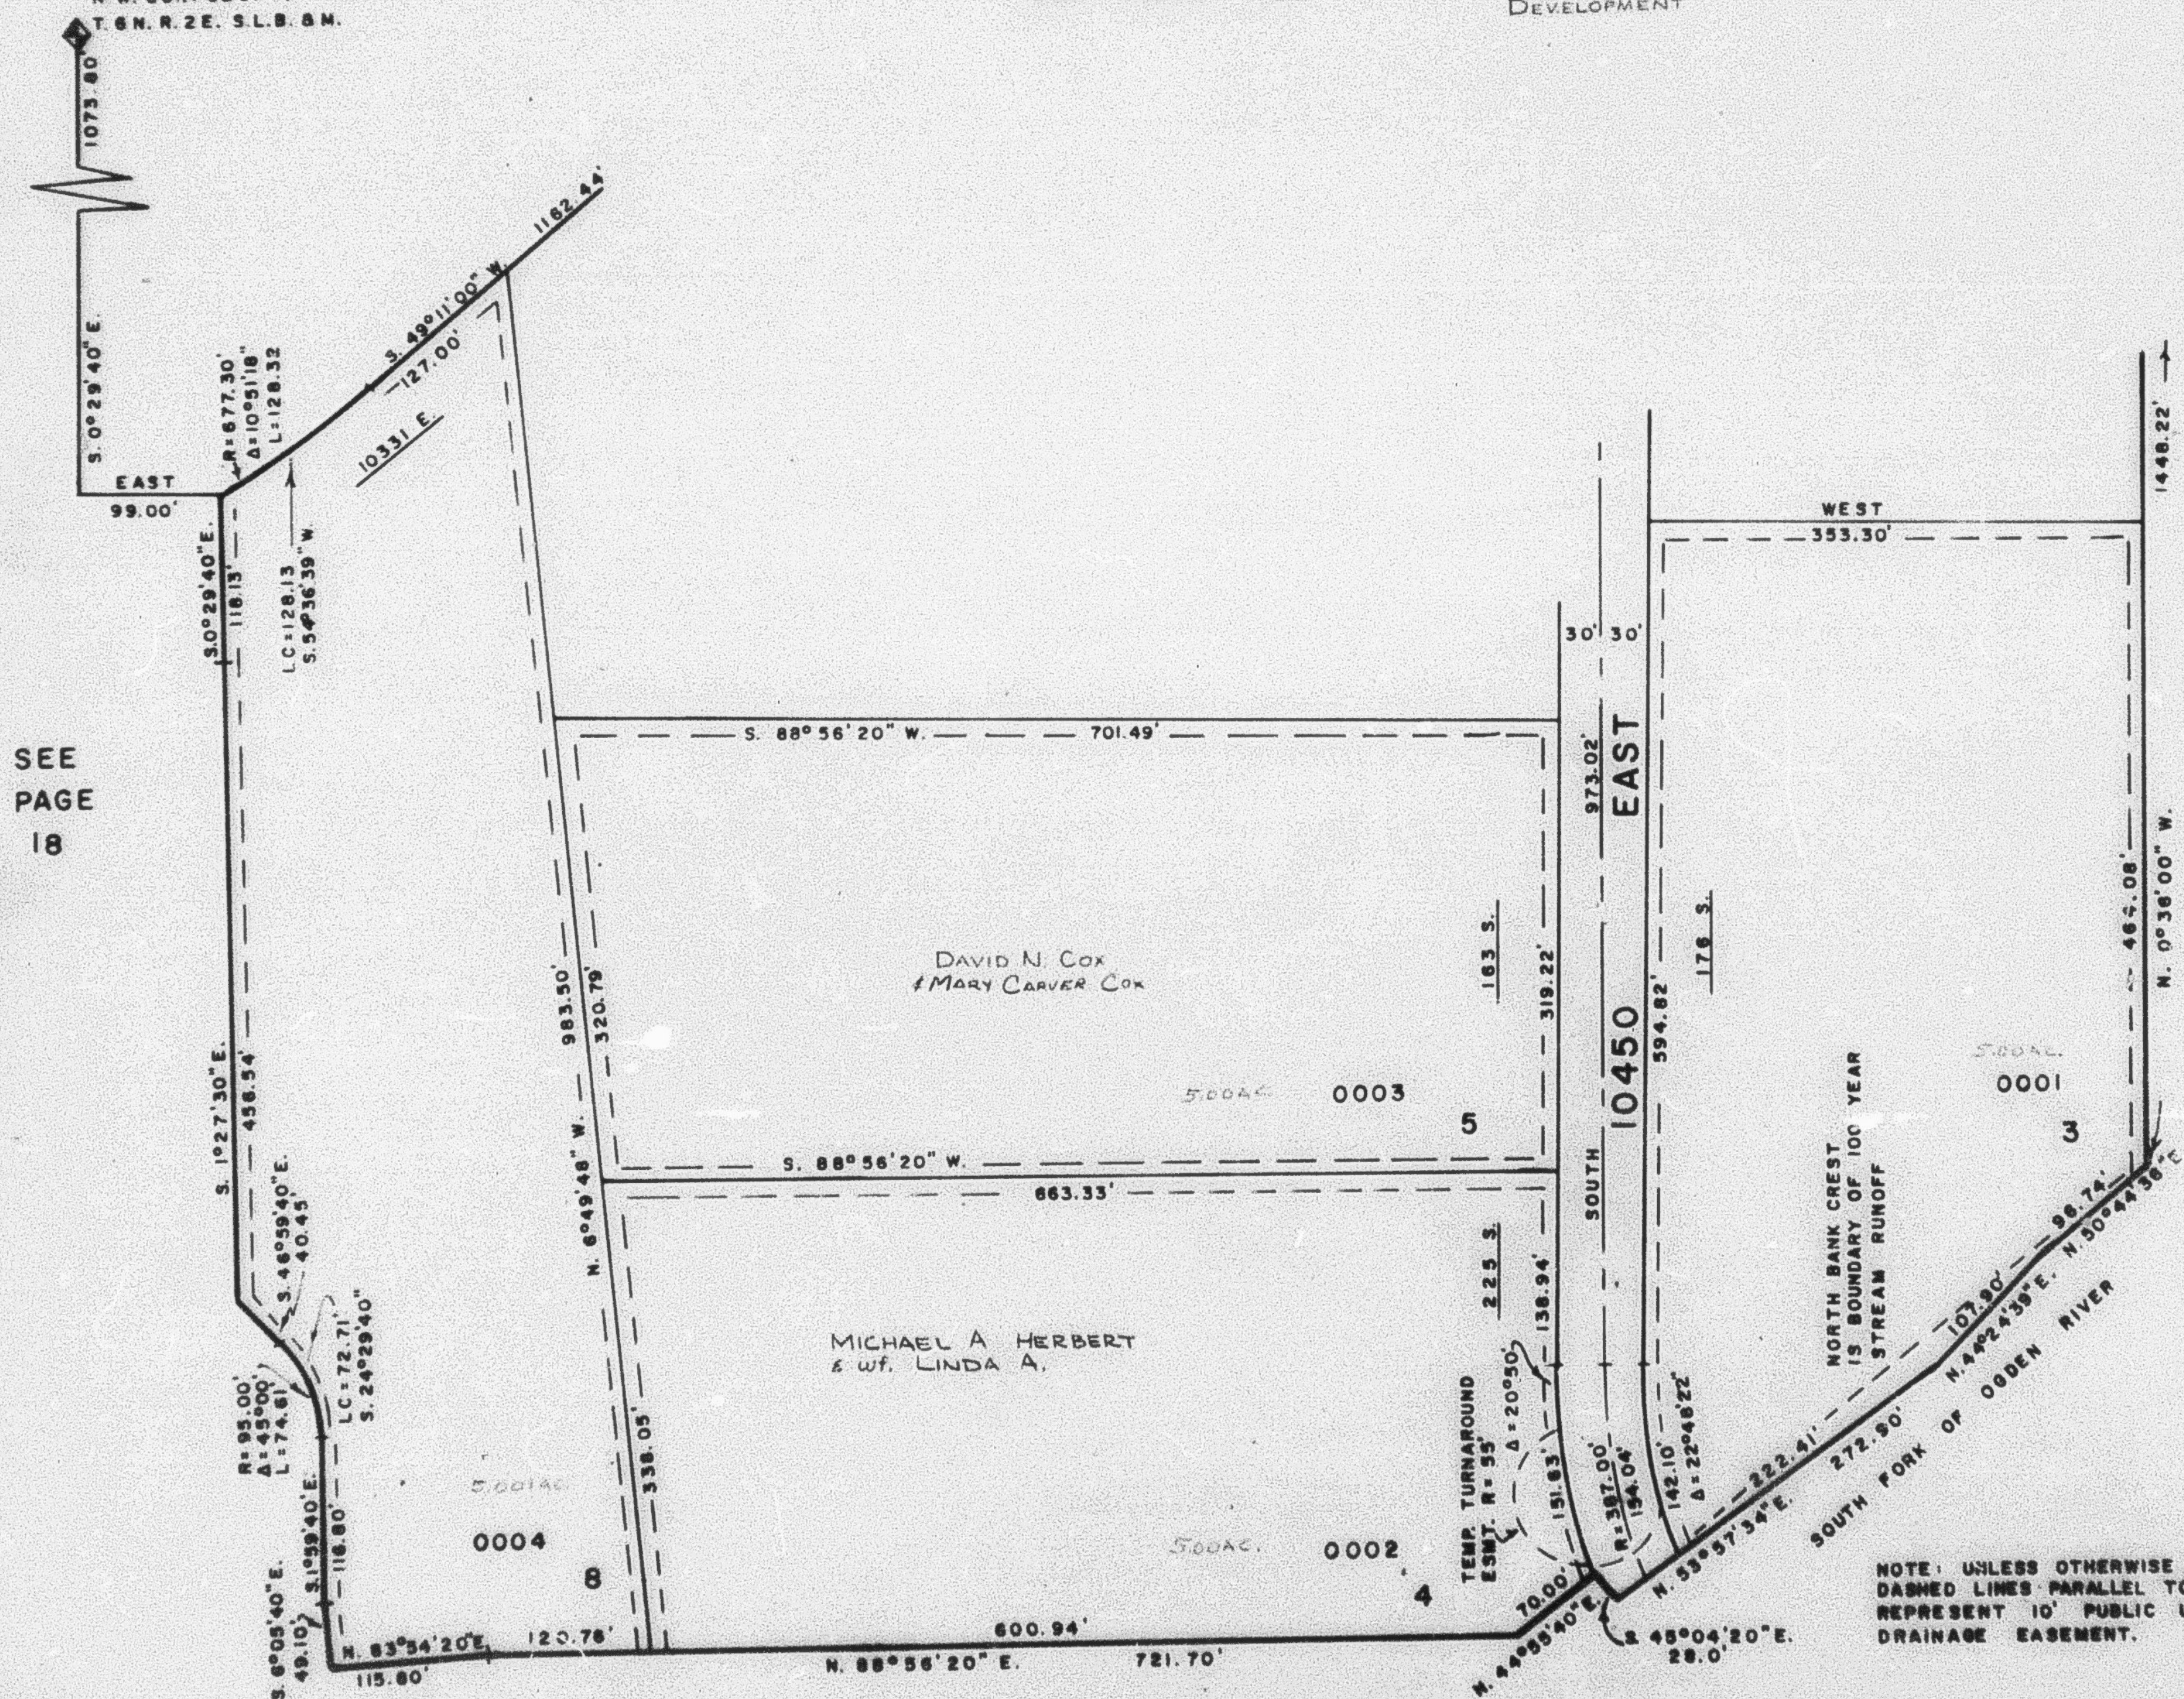

SEE
PAGE
18

SEE
PAGE
18

SEE ORIG. PLAT IN BOOK 24
PAGE 68 FOR ENG. DATA.

SEE PAGE 18

NOTE: UNLESS OTHERWISE SHOWN
DASHED LINES PARALLEL TO LOT LINES
REPRESENT 10' PUBLIC UTILITY &
DRAINAGE EASEMENT.

M.R.C. 11-82