


PART OF SECTION 14, T.6N., R.2E., S.L.B. & M.  
 HUNTSVILLE HOLLOW  
 LOTS 3 - 5. 8

TAXING UNIT: 221

IN WEBER COUNTY  
 SCALE 1" = 100'

N.W. COR. SEC. 14  
 T.6N.R.2E. S.L.B. & M.

SEE PAGE 56

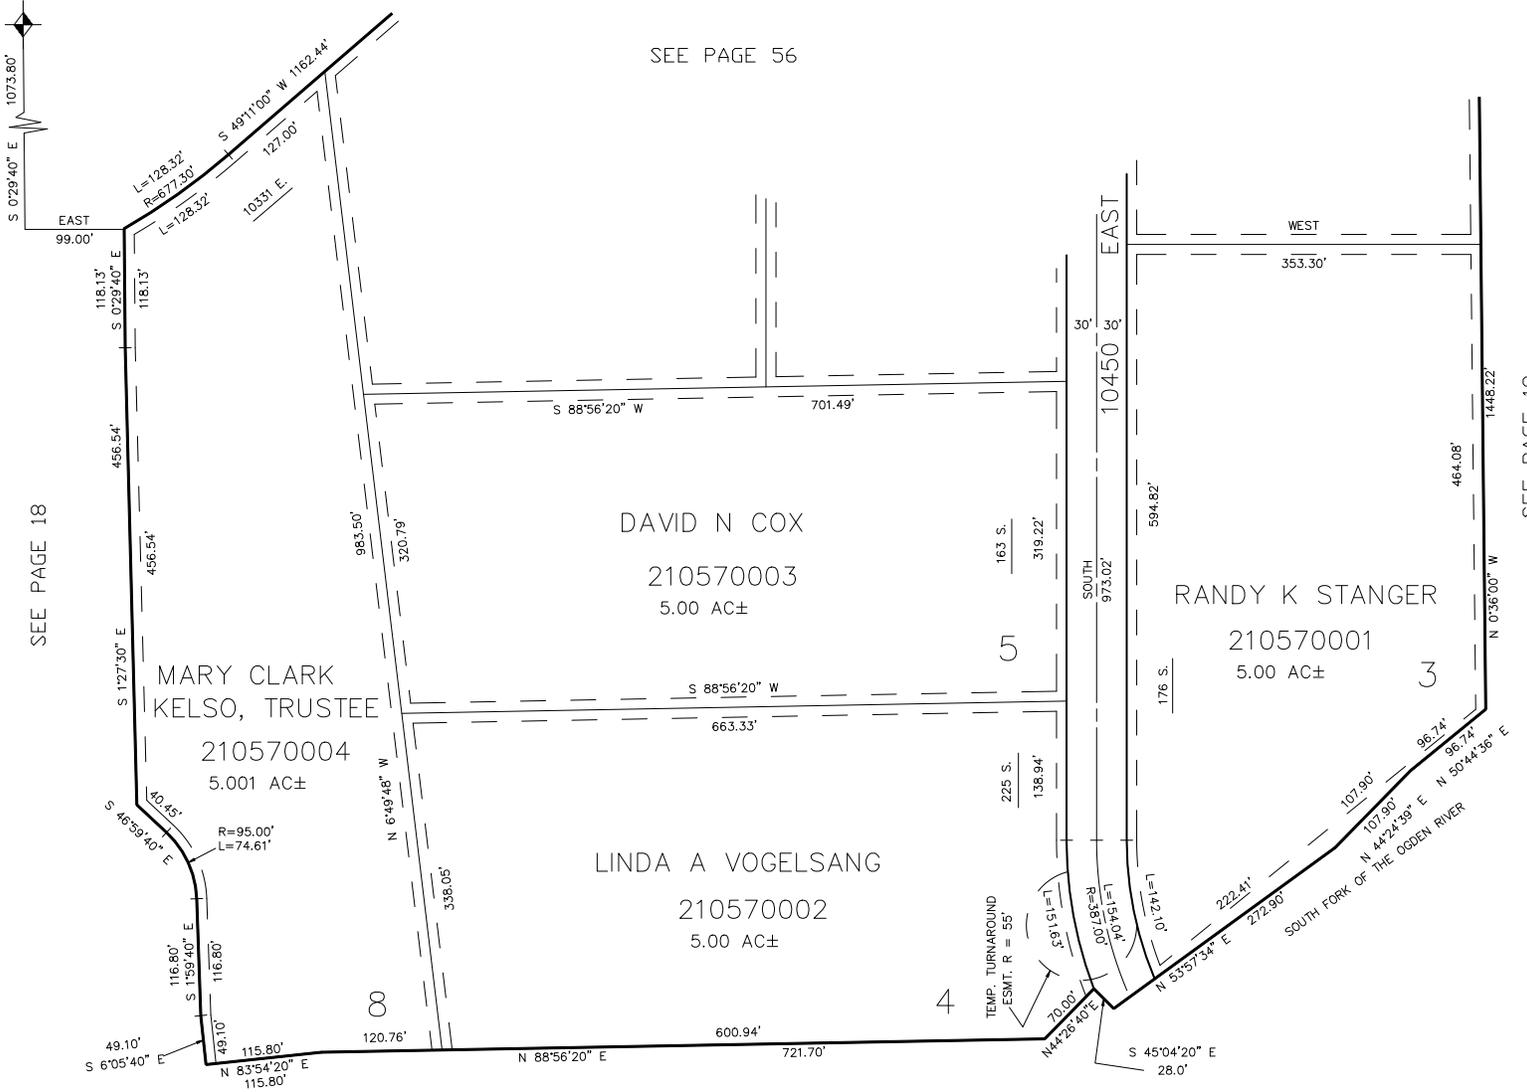

MARY CLARK  
 KELSO, TRUSTEE  
 210570004  
 5.001 AC±

DAVID N COX  
 210570003  
 5.00 AC±

LINDA A VOGELSANG  
 210570002  
 5.00 AC±

RANDY K STANGER  
 210570001  
 5.00 AC±

FOR COMPLETE ENG DATA SEE  
 ORIGINAL DEDICATION PLAT IN  
 BOOK 24, PAGE 68 OF RECORDS.

10' UTILITY & DRAINAGE EASEMENTS EACH  
 SIDE OF PROPERTY LINES AS INDICATED  
 BY DASHED LINES EXCEPT AS OTHERWISE  
 SHOWN.

SEE PAGE 18

SEE PAGE 18