

PART OF SECTION 14, T.6N., R.2E., S.L.B. & M.
HUNTSVILLE HOLLOW
LOTS 3 - 5. 8
IN WEBER COUNTY
SCALE 1" = 100'

57


TAXING UNIT: 221

N.W. COR. SEC. 14
T.6N.R.2E. S.L.B. & M.

SEE PAGE 56

SEE PAGE 18

SEE PAGE 18

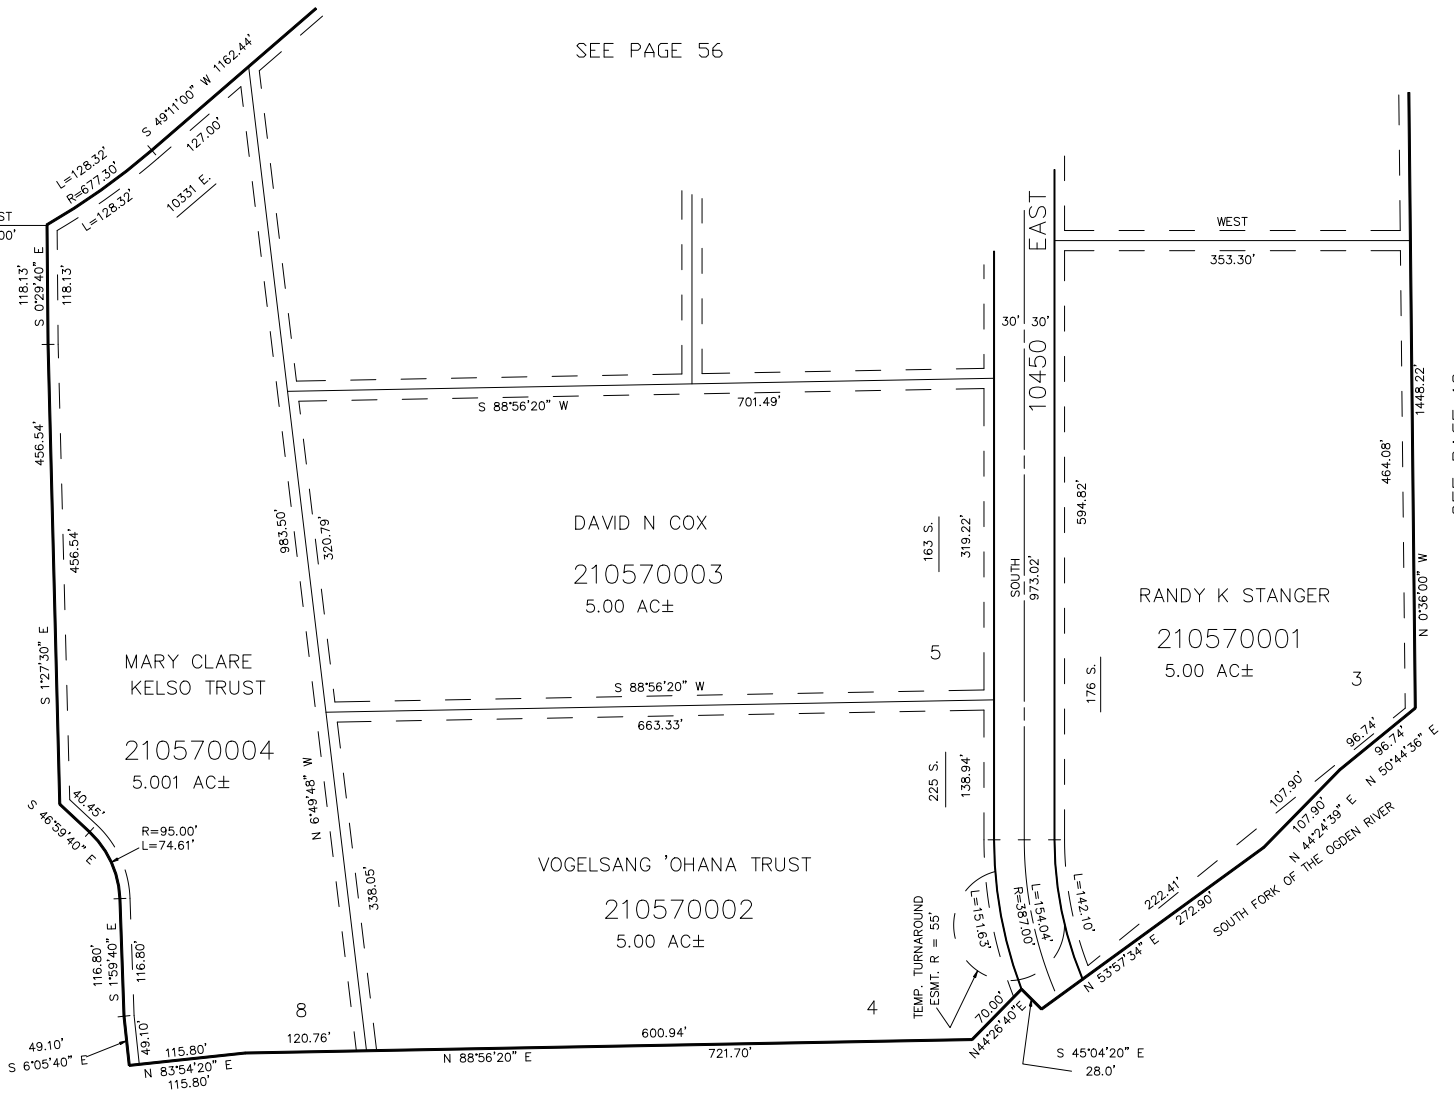

10' UTILITY & DRAINAGE EASEMENTS EACH
SIDE OF PROPERTY LINES AS INDICATED
BY DASHED LINES EXCEPT AS OTHERWISE
SHOWN.

FOR COMPLETE ENG DATA SEE
ORIGINAL DEDICATION PLAT IN
BOOK 24, PAGE 68 OF RECORDS.

SEE PAGE 18