


PART OF SECTION 14, T.6N., R.2E., S.L.B. & M.  
 HUNTSVILLE HOLLOW  
 LOTS 3 - 5. 8  
 IN WEBER COUNTY  
 SCALE 1" = 100'

TAXING UNIT: 221

SEE PAGE 56

N.W. COR. SEC. 14  
 T.6N.R.2E. S.L.B. & M.

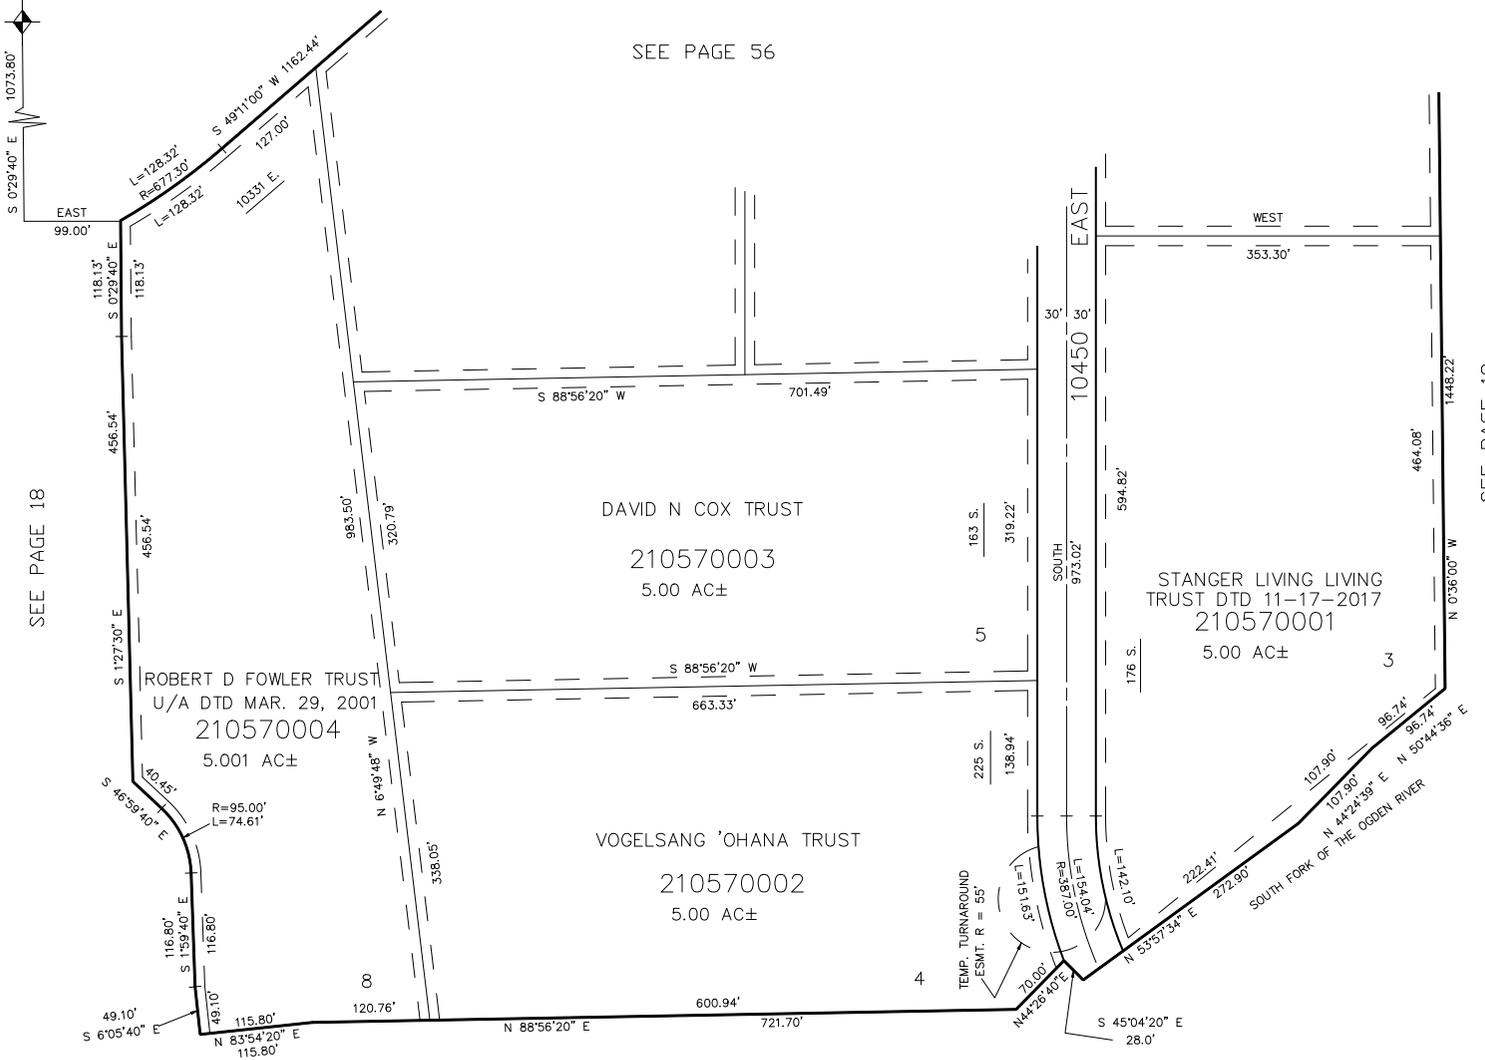

SEE PAGE 18

SEE PAGE 18

10' UTILITY & DRAINAGE EASEMENTS EACH  
 SIDE OF PROPERTY LINES AS INDICATED  
 BY DASHED LINES EXCEPT AS OTHERWISE  
 SHOWN.

FOR COMPLETE ENG DATA SEE  
 ORIGINAL DEDICATION PLAT IN  
 BOOK 24, PAGE 68 OF RECORDS.

SEE PAGE 18