


PART OF SECTION 14, T.6N., R.2E., S.L.B. & M.
HUNTSVILLE HOLLOW
 LOTS 3 - 5. 8
 IN WEBER COUNTY
 SCALE 1" = 100'

TAXING UNIT: 221

SEE PAGE 56

N.W. COR. SEC. 14
 T.6N.R.2E. S.L.B. & M.

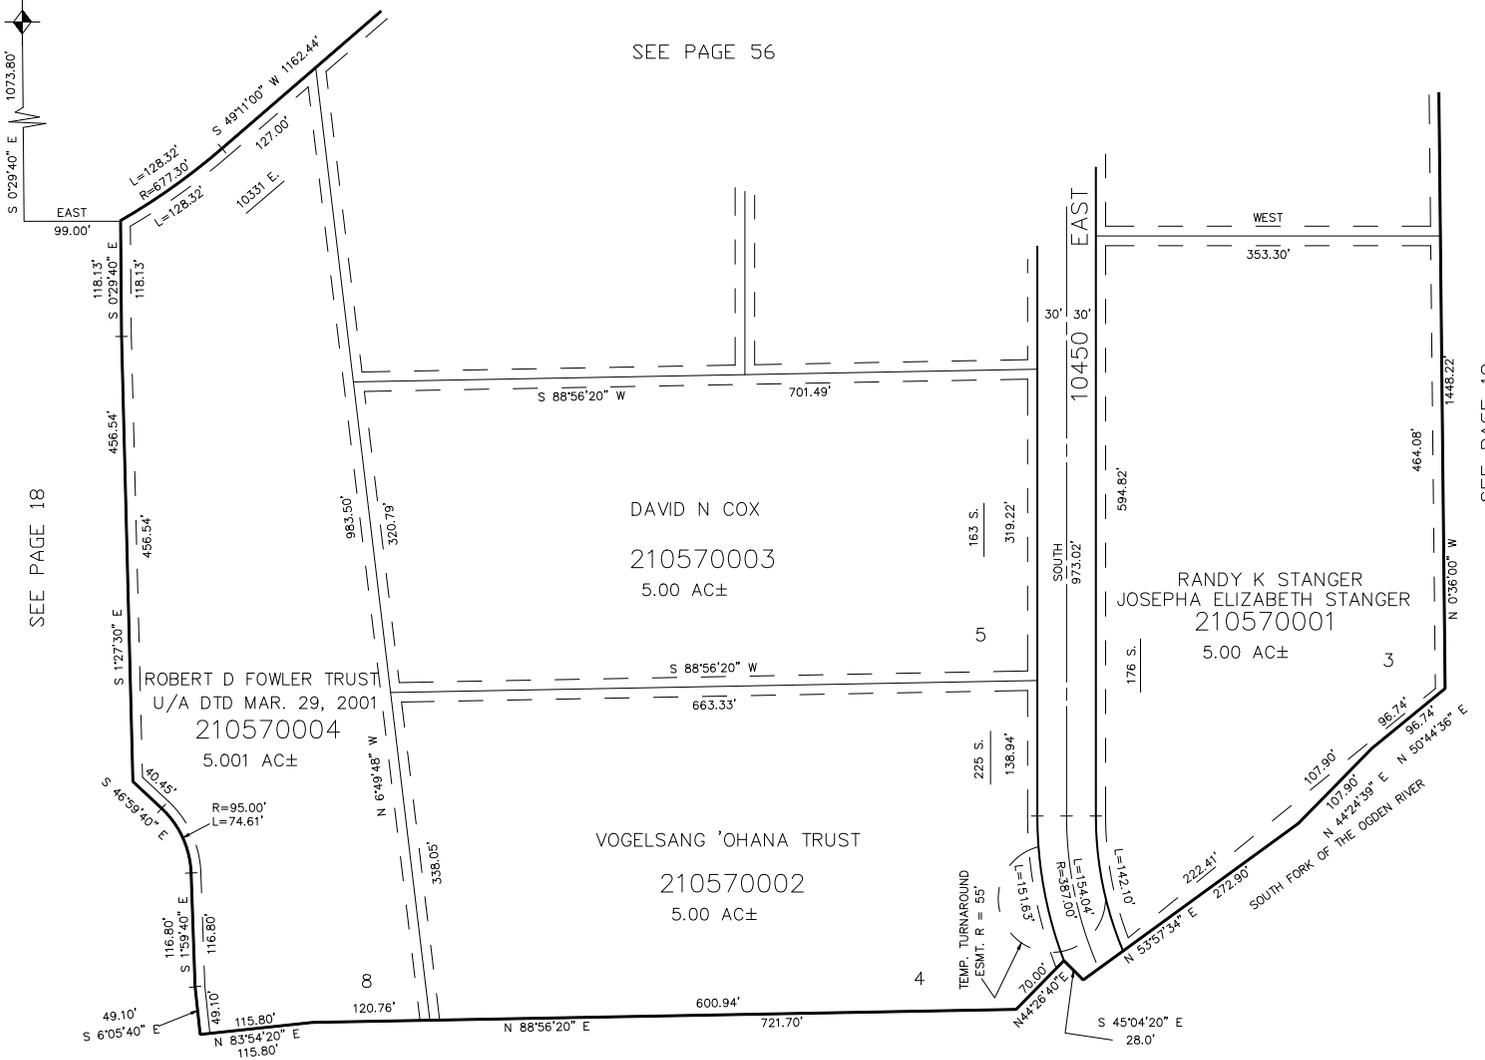

SEE PAGE 18

SEE PAGE 18

10' UTILITY & DRAINAGE EASEMENTS EACH
 SIDE OF PROPERTY LINES AS INDICATED
 BY DASHED LINES EXCEPT AS OTHERWISE
 SHOWN.

FOR COMPLETE ENG DATA SEE
 ORIGINAL DEDICATION PLAT IN
 BOOK 24, PAGE 68 OF RECORDS.

SEE PAGE 18