


PART OF SECTION 14, T.6N., R.2E., S.L.B. & M.  
 HUNTSVILLE HOLLOW  
 LOTS 3 - 5. 8

TAXING UNIT: 221

IN WEBER COUNTY  
 SCALE 1" = 100'

N.W. COR. SEC. 14  
 T.6N.R.2E. S.L.B. & M.

SEE PAGE 56

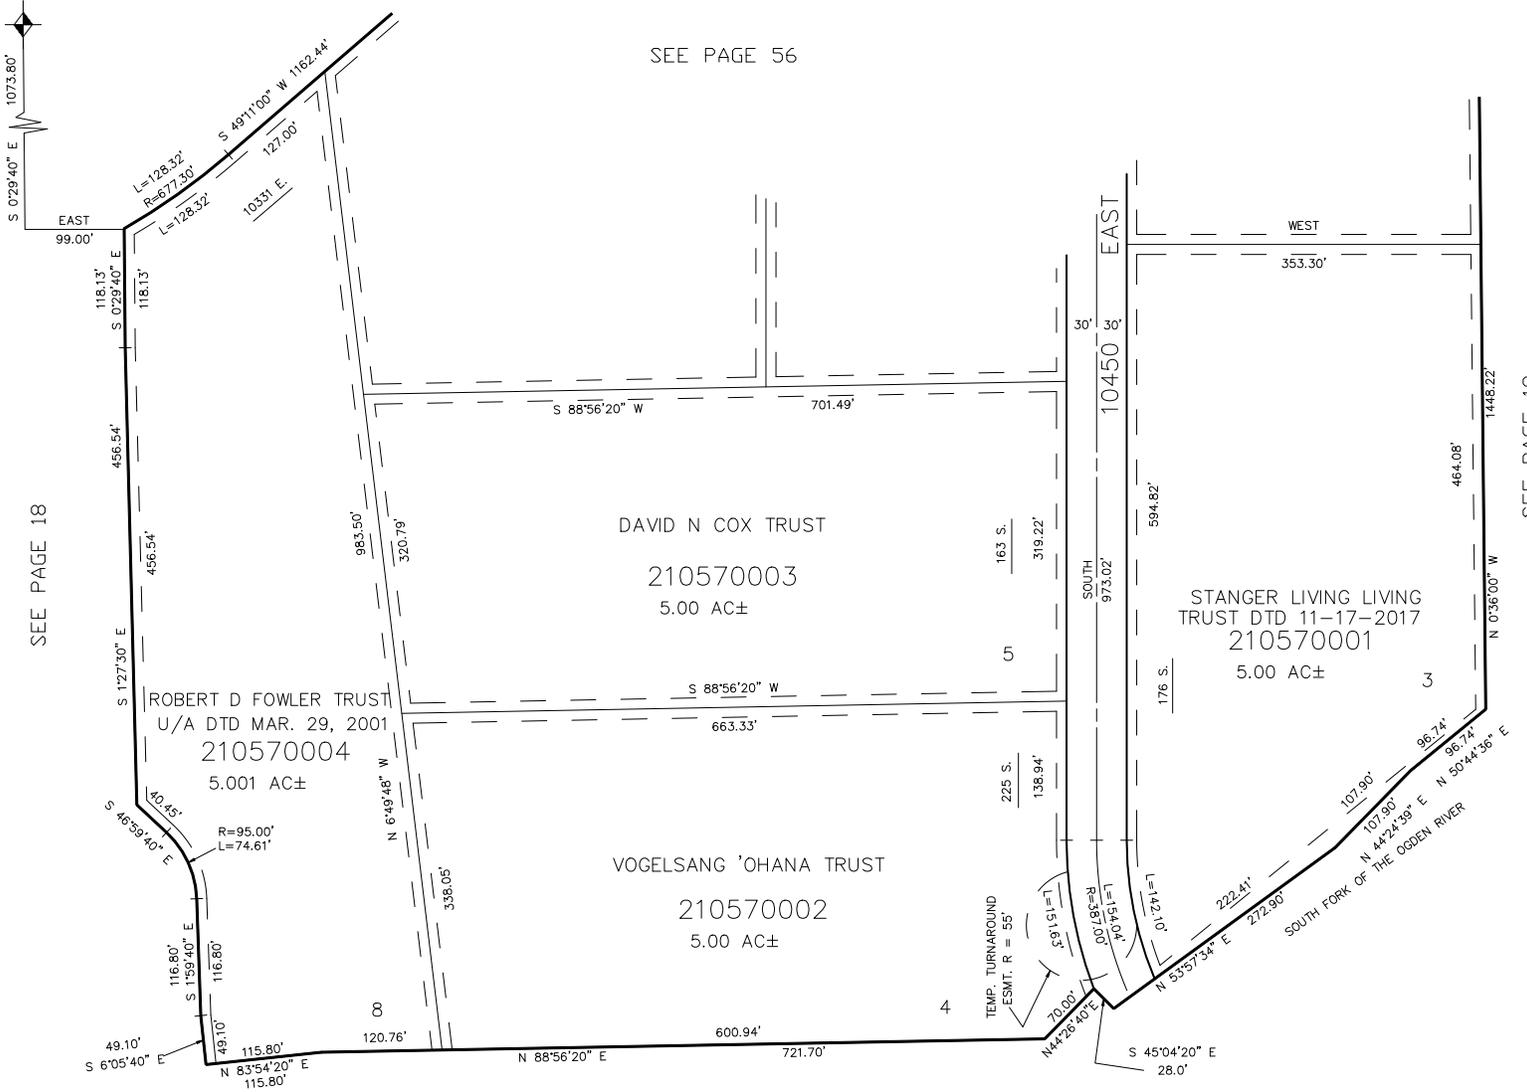

SEE PAGE 18

SEE PAGE 18

10' UTILITY & DRAINAGE EASEMENTS EACH SIDE OF PROPERTY LINES AS INDICATED BY DASHED LINES EXCEPT AS OTHERWISE SHOWN.

FOR COMPLETE ENG DATA SEE ORIGINAL DEDICATION PLAT IN BOOK 24, PAGE 68 OF RECORDS.

SEE PAGE 18