

PART OF SECTIONS 4, 5 & 9, T.6 N., R.2 E., S.L.B. & M.

GREEN HILL COUNTRY ESTATES PHASE NO. 2

IN WEBER COUNTY

SCALE 1" = 100'

PREFIX: 21-059


TAXING UNIT: 232

SEE PAGE

11

SEE PAGE 11

EXCEPT WHERE OTHERWISE SHOWN
ALL LOTS OWNED BY:
GREEN HILL DEVELOPMENT INCORPORATED

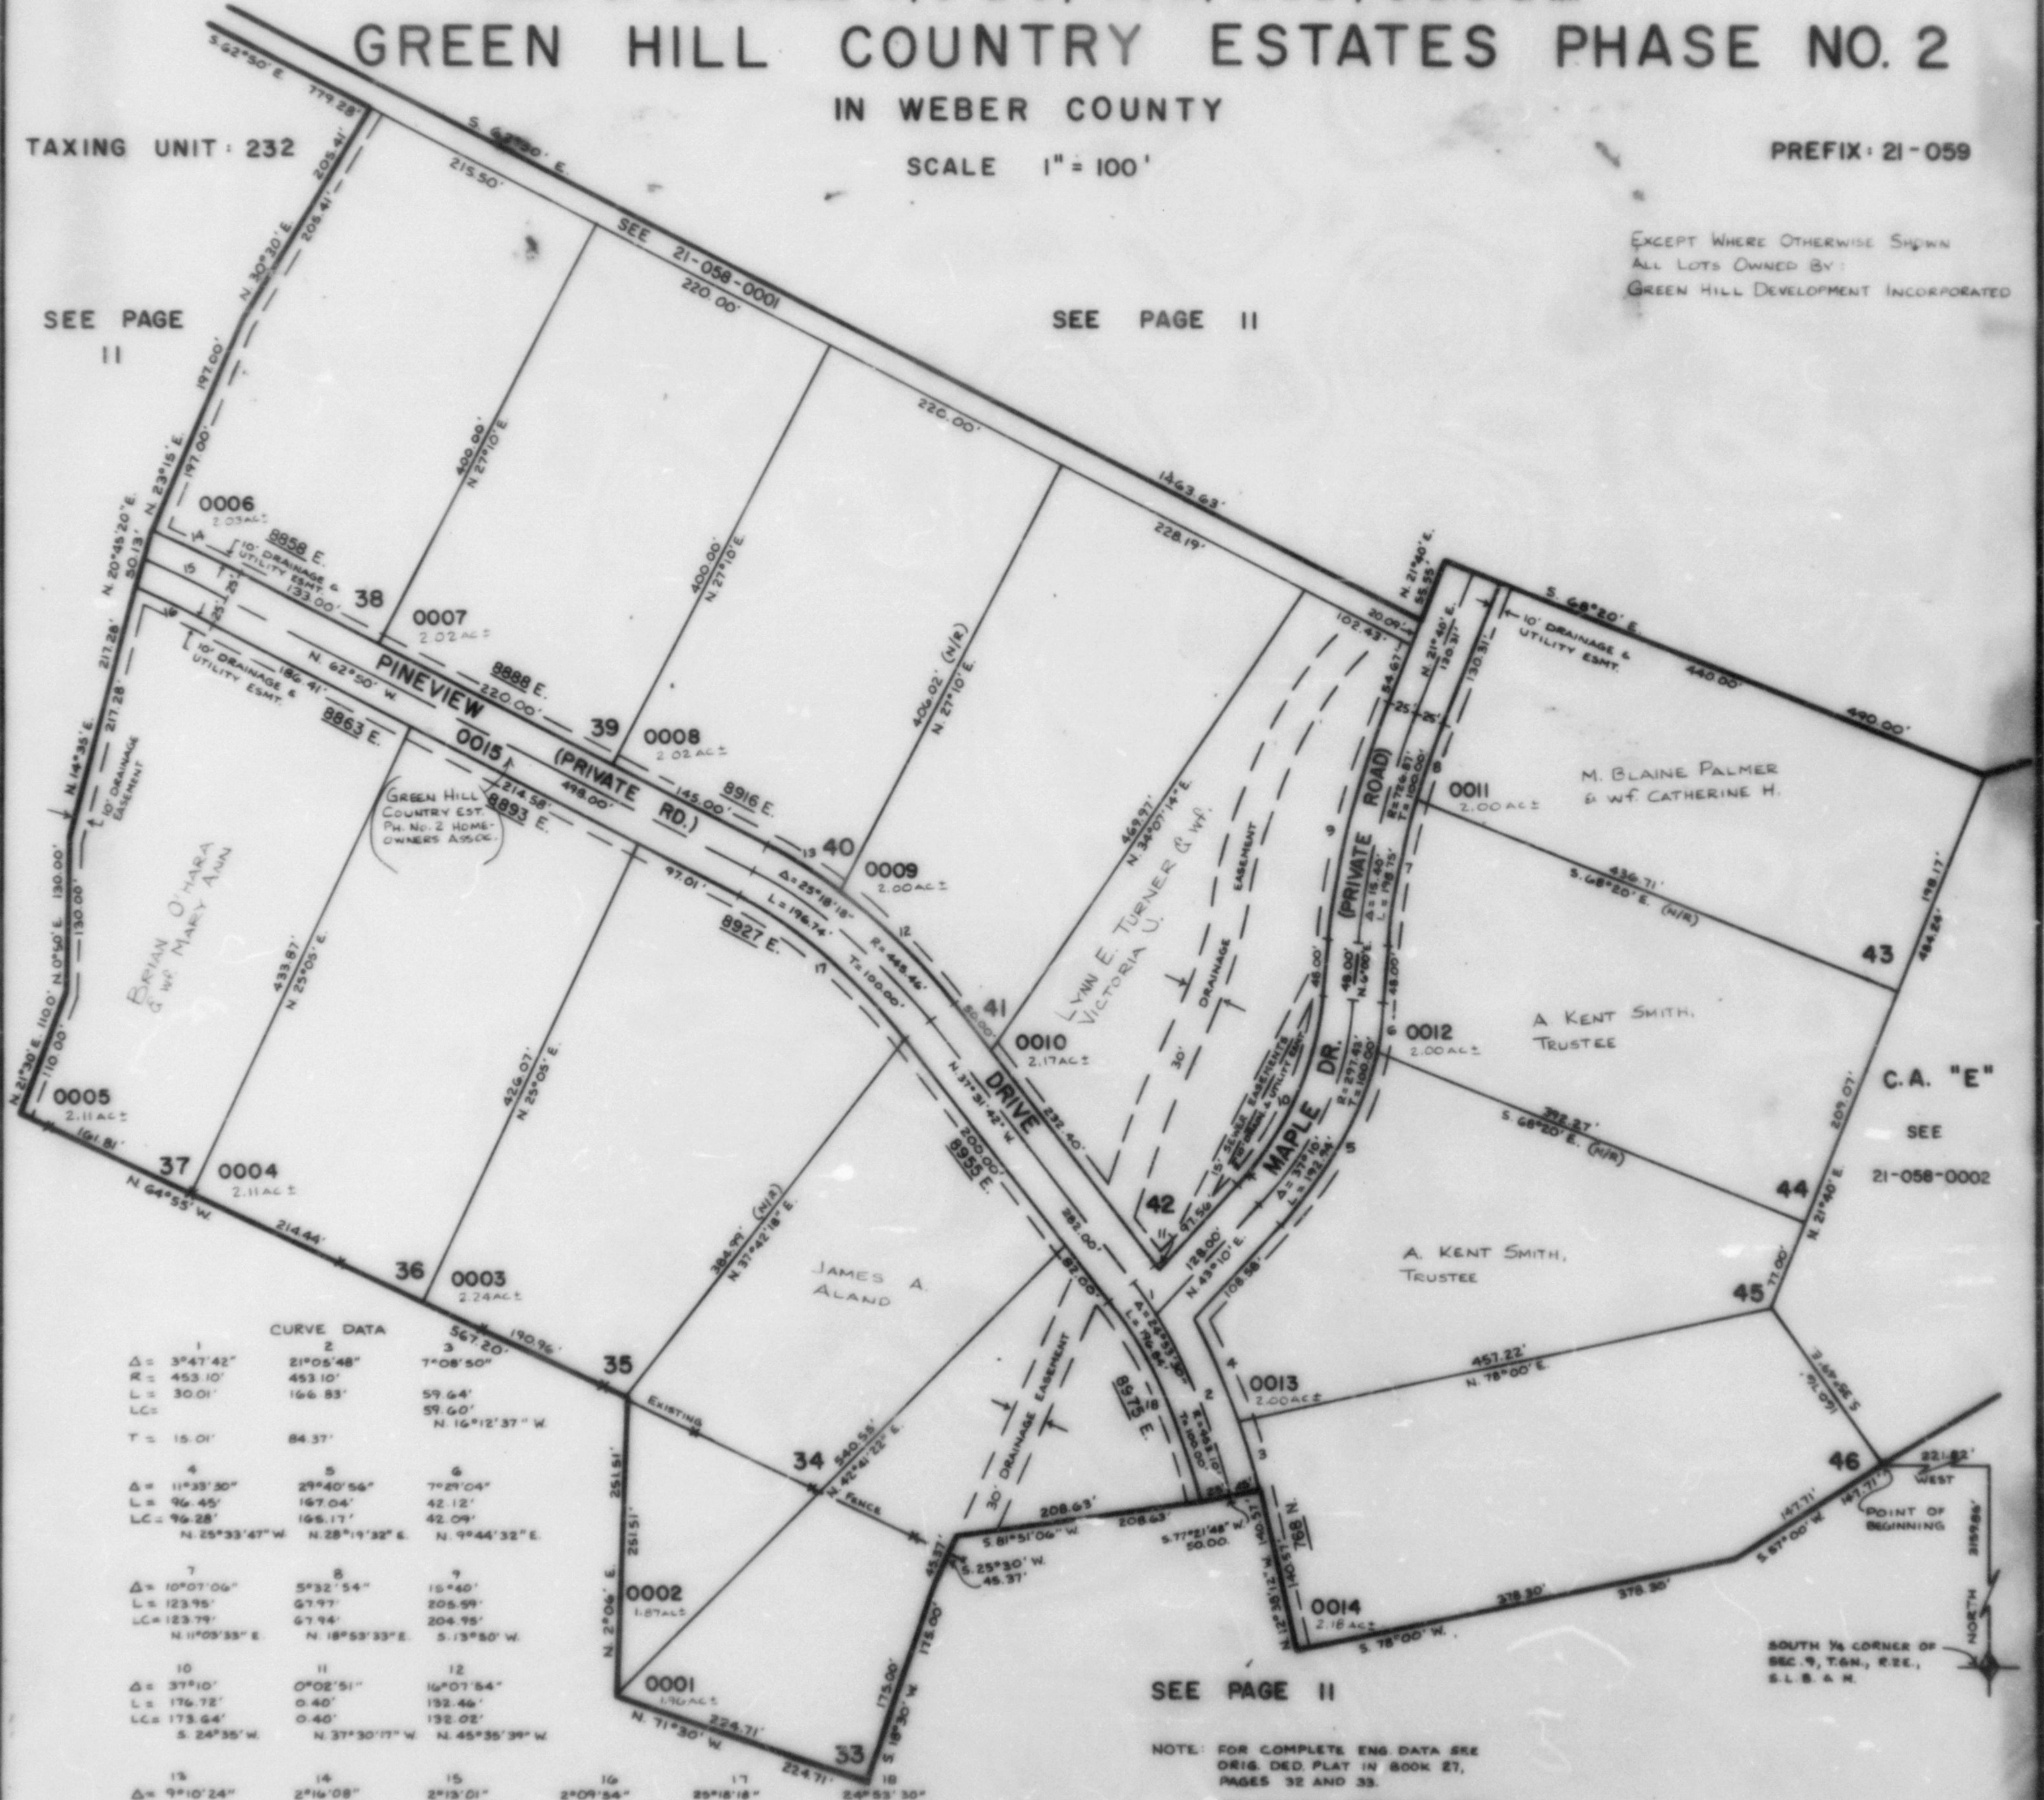

CURVE DATA

1 Δ = 3°41'42" R = 453.10' L = 30.01' LC = 15.01'	2 Δ = 21°05'48" R = 453.10' L = 166.83' LC = 84.37'	3 Δ = 7°08'50" R = 59.64' L = 59.60' LC = 16°12'37" W	4 Δ = 11°33'30" R = 96.45' L = 96.28' LC = 25°33'47" W	5 Δ = 29°40'56" R = 197.04' L = 166.17' LC = 28°19'32" E	6 Δ = 7°21'04" R = 42.12' L = 42.09' LC = 9°44'32" E	7 Δ = 10°07'06" R = 123.95' L = 123.79' LC = 11°09'33" E	8 Δ = 5°32'54" R = 67.97' L = 67.94' LC = 18°53'33" E	9 Δ = 15°40' R = 205.99' L = 204.95' LC = 5°13'50" W	10 Δ = 37°10' R = 176.78' L = 173.64' LC = 24°35' W	11 Δ = 0°02'51" R = 0.40' L = 0.40' LC = 37°30'17" W	12 Δ = 16°07'54" R = 192.46' L = 192.02' LC = 45°35'39" W	13 Δ = 9°10'24" R = 75.32' L = 75.24' LC = 58°14'48" W	14 Δ = 2°16'08" R = 91.00' L = 91.00' LC = 63°58'04" W	15 Δ = 2°13'01" R = 2020.56' L = 78.18' LC = 39.10'	16 Δ = 2°09'54" R = 75.40' L = 75.40' LC = 63°54'57" E	17 Δ = 25°18'18" R = 185.70' L = 104.19' LC = 50°10'51" E	18 Δ = 24°53'30" R = 185.98' L = 184.52' LC = 25°04'37" E
---	---	---	--	--	--	--	---	--	---	--	---	--	--	---	--	---	---

SEE PAGE 11

NOTE: FOR COMPLETE ENG. DATA SEE
ORIG. DED. PLAT IN BOOK 27,
PAGES 32 AND 33.
ALL NATURAL DRAINAGES SHALL
REMAIN CLEAR AND UNOBSTRUCTED.

SOUTH 1/4 CORNER OF
SEC. 9, T.6 N., R.2 E.,
S.L.B. & M.