

PART OF SECTIONS 4, 5 & 9, T.6 N., R.2 E., S.L.B. & M.

59

GREEN HILL COUNTRY ESTATES PHASE NO. 2

IN WEBER COUNTY

SCALE 1" = 100'

PREFIX: 21-059


TAXING UNIT: 232

SEE PAGE

11

SEE PAGE 11

EXCEPT WHERE OTHERWISE SHOWN
ALL LOTS OWNED BY:
GREEN HILL DEVELOPMENT INCORPORATED

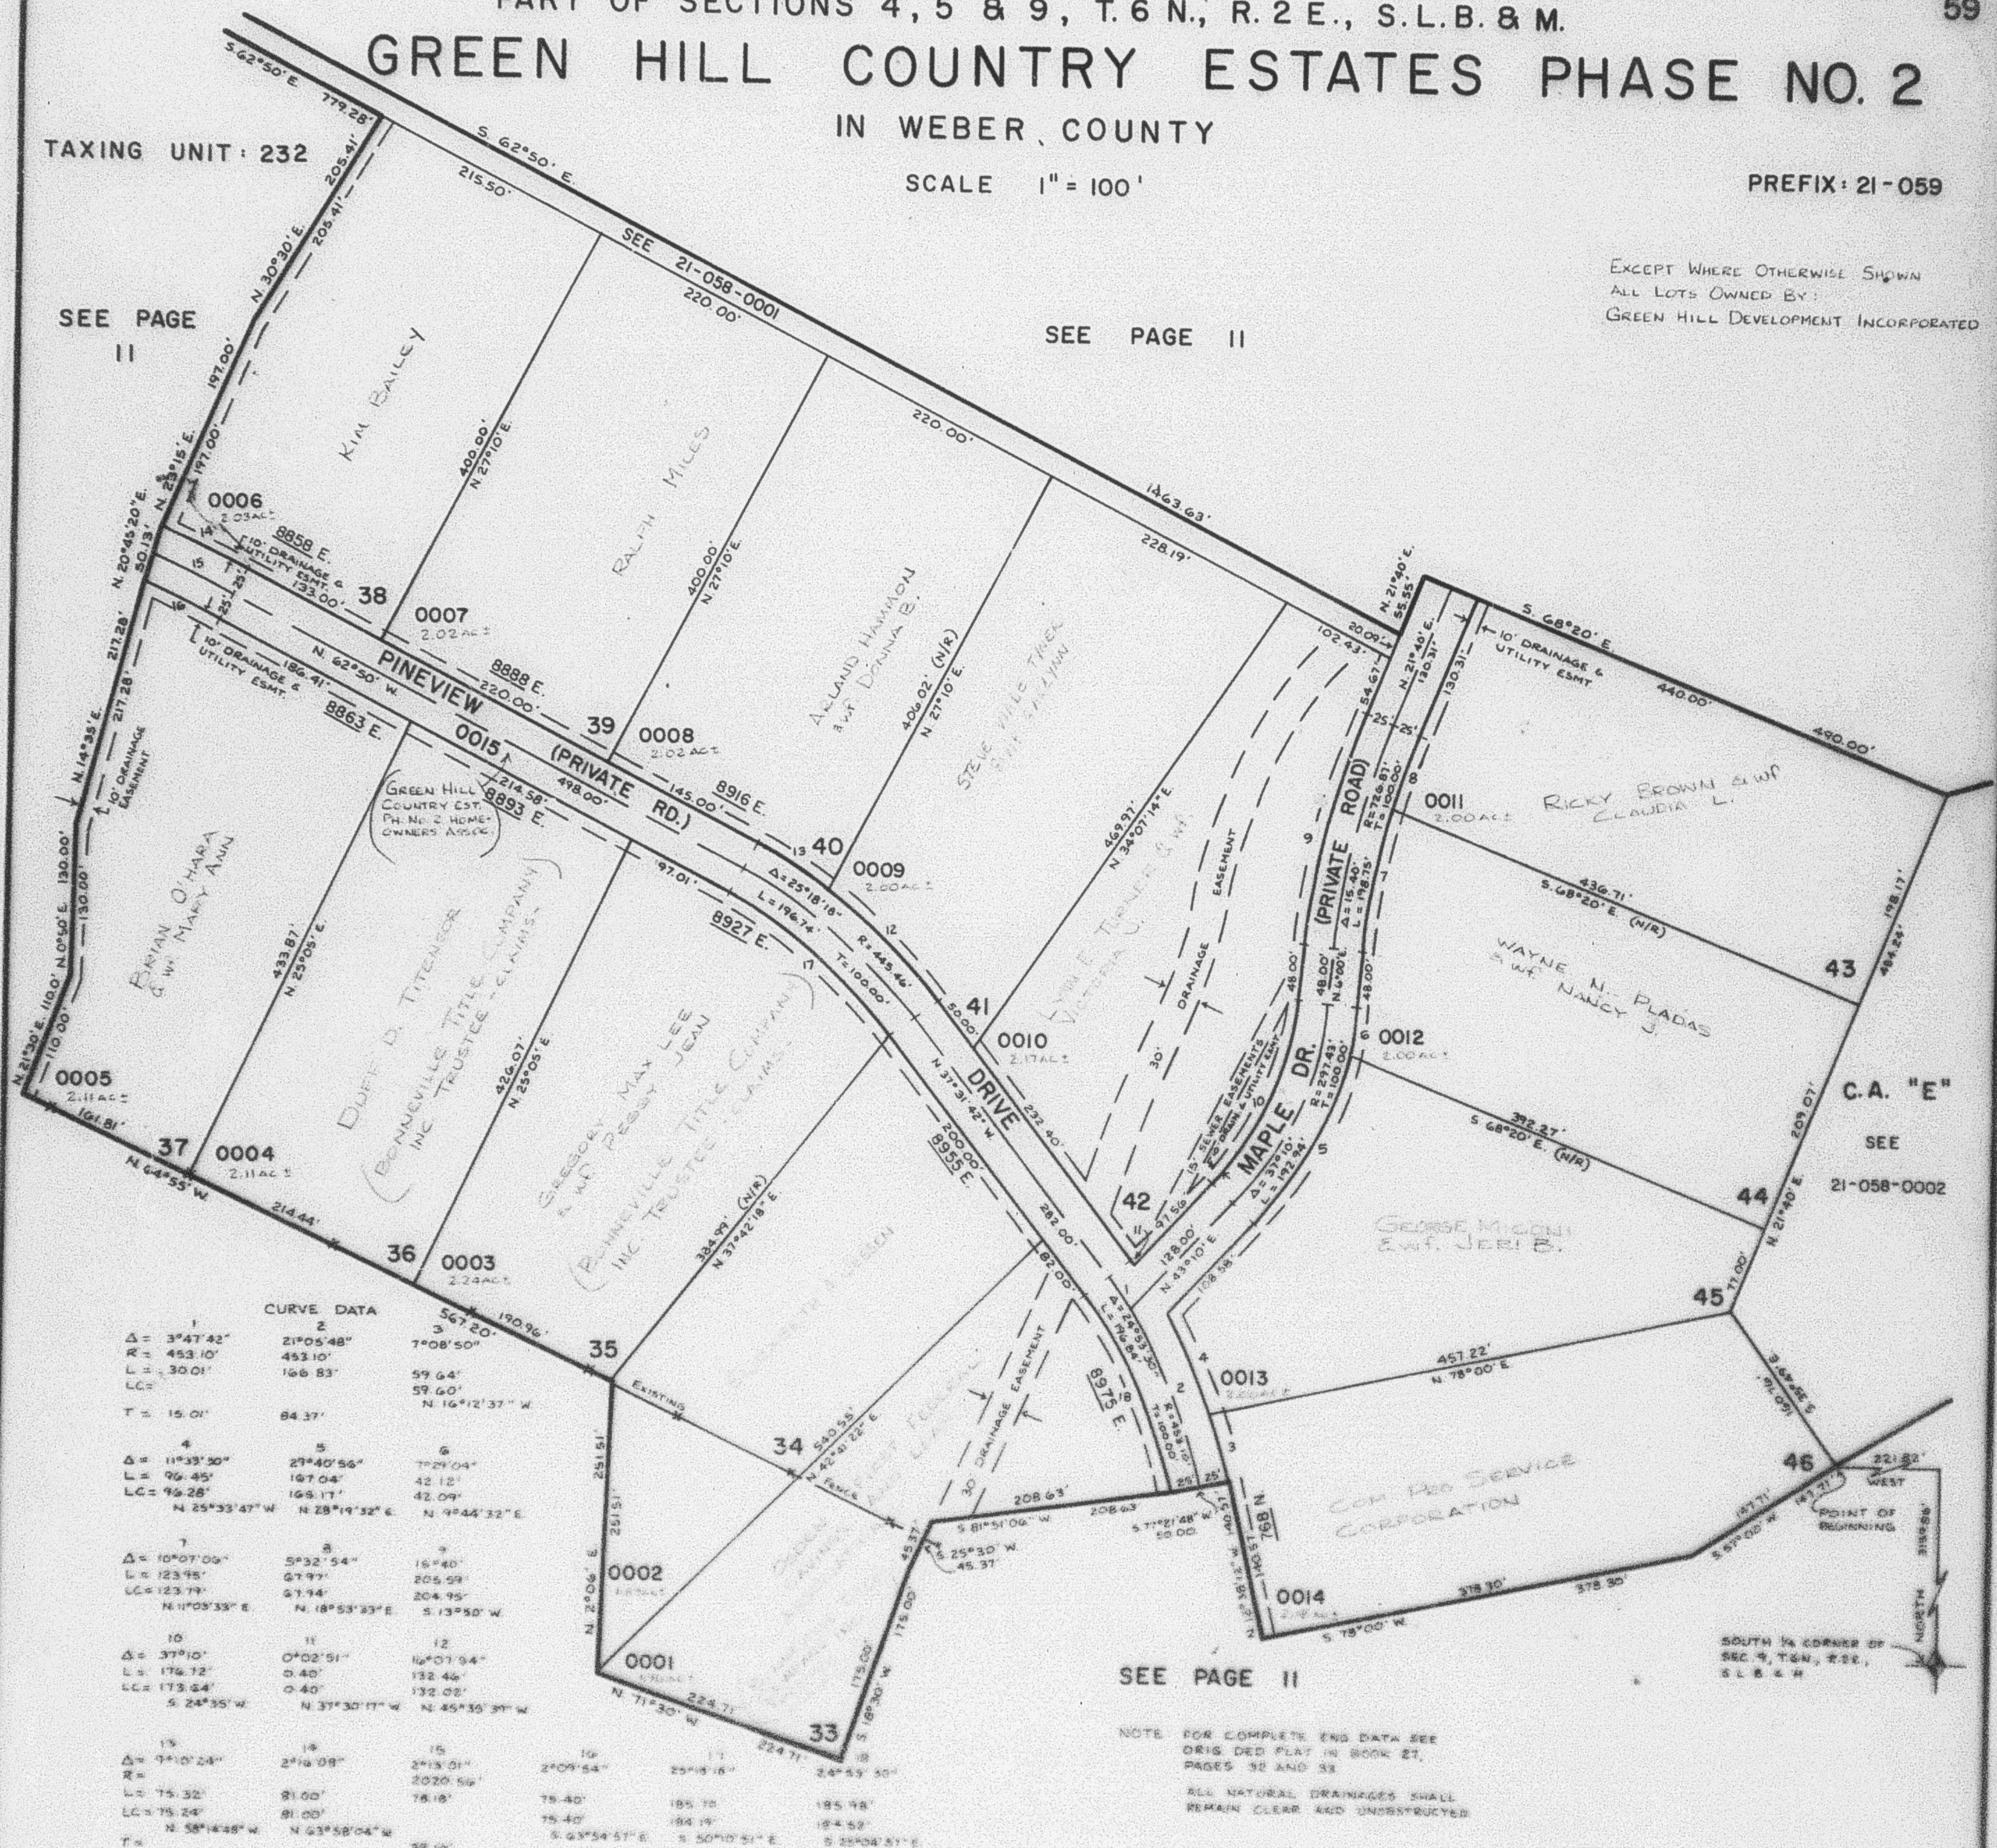

SEE PAGE 11

NOTE FOR COMPLETE END DATA SEE
ORIG. DEED PLAT IN BOOK 27,
PAGES 32 AND 33
ALL NATURAL DRAINAGES SHALL
REMAIN CLEAR AND UNOBTSTRUCTED

SOUTH 1/4 CORNER OF
SEC. 9, T.6 N., R.2 E.,
S.L.B. & M.