

GREEN HILL COUNTRY ESTATES

PHASE NO. 3 LOTS 47-58

IN WEBER COUNTY

SCALE 1" = 200'

TAXING UNIT: 232


EXCEPT WHERE OTHERWISE SHOWN
ALL LOTS OWNED BY:
FIRST SECURITY MORTGAGE COMPANY

SEE PAGE 61

SEE PAGE 61

SEE PAGE 50

SEE PAGE 60

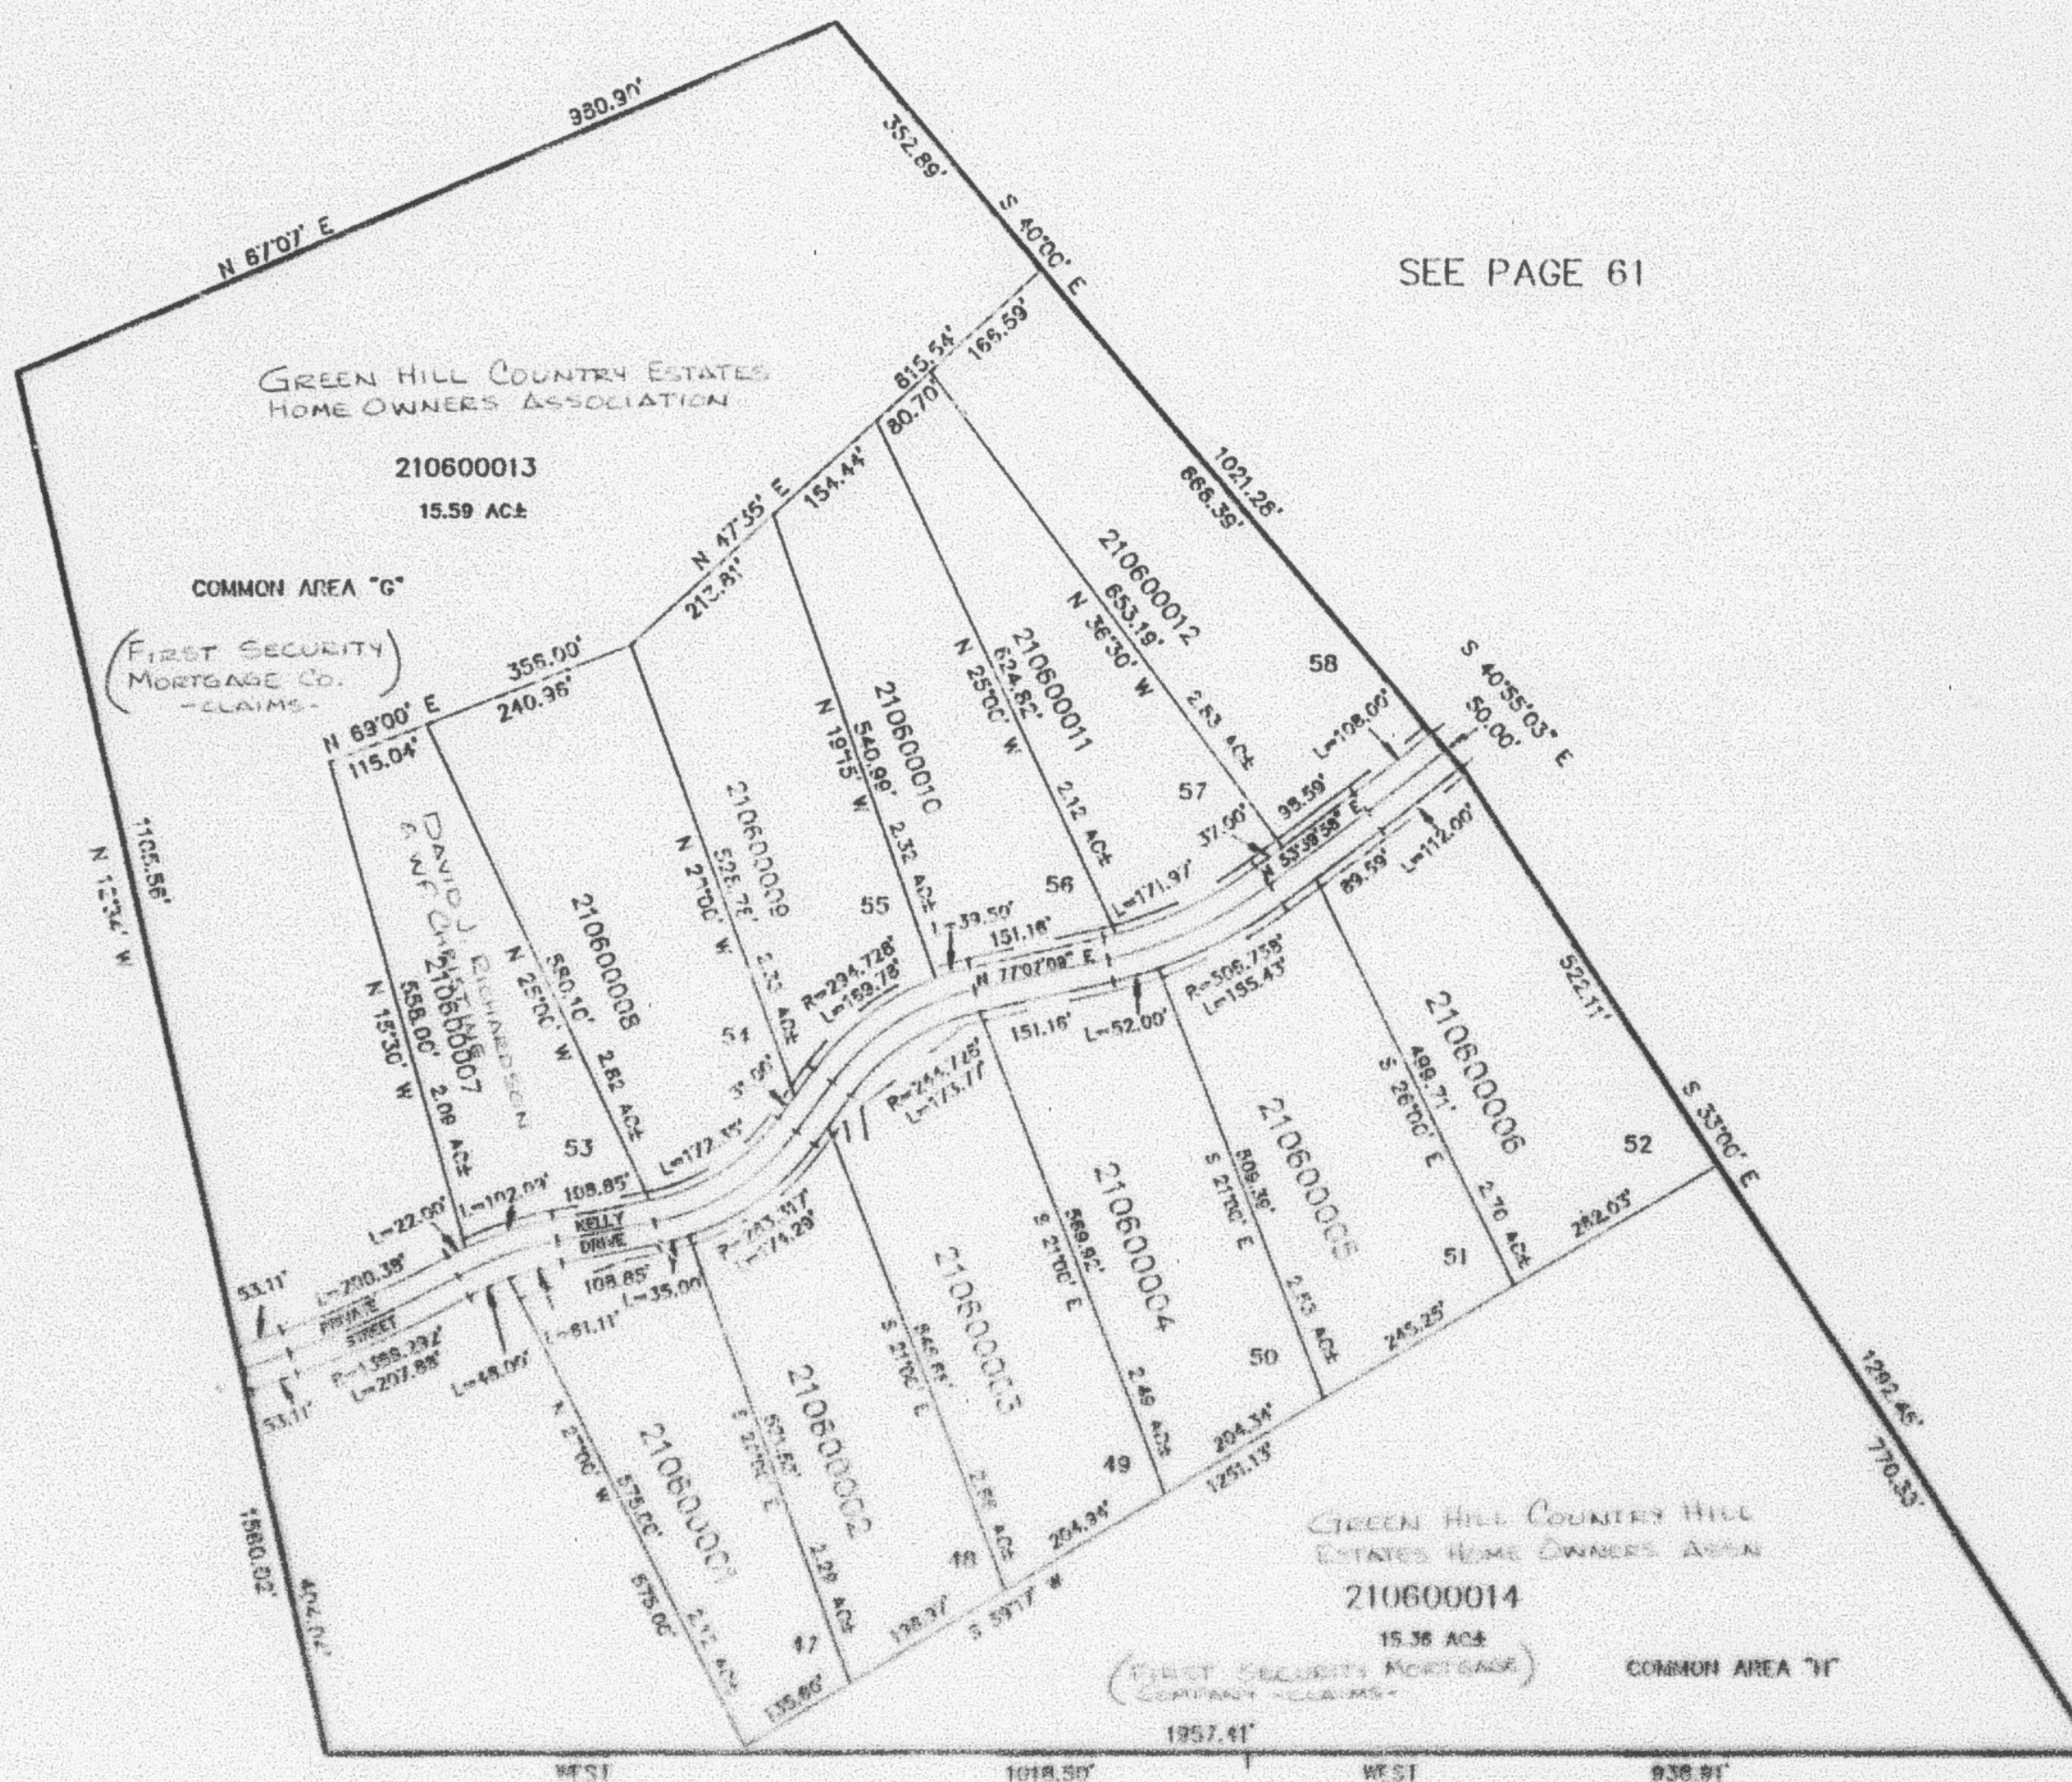

BY UTILITY & DRAINAGE EASEMENTS EACH
SIDE OF PROPERTY LINES AS INDICATED
BY DASHED LINES EXCEPT AS OTHERWISE
SHOWN.

FOR COMPLETE ERS DATA SEE
ORIGINAL DEDICATION PLAT BY
BOOK 32, PAGE 69 OF RECORDS.

SEE DEDICATION PLAT FOR EASEMENTS
NOT PLATTED.