

PART OF SECTIONS 9 AND 10, T.6N., R.2E., S.1B. & M.

GREEN HILL COUNTRY ESTATES

PHASE NO. 3 LOTS 47-58

IN WHEELER COUNTY

SCALE 1" = 200'


TAXING UNIT: 232

EXCEPT WHERE OTHERWISE SHOWN
ALL LOTS OWNED BY:
FIRST SECURITY MORTGAGE COMPANY

SEE PAGE 61

SEE PAGE 61

SEE PAGE 50

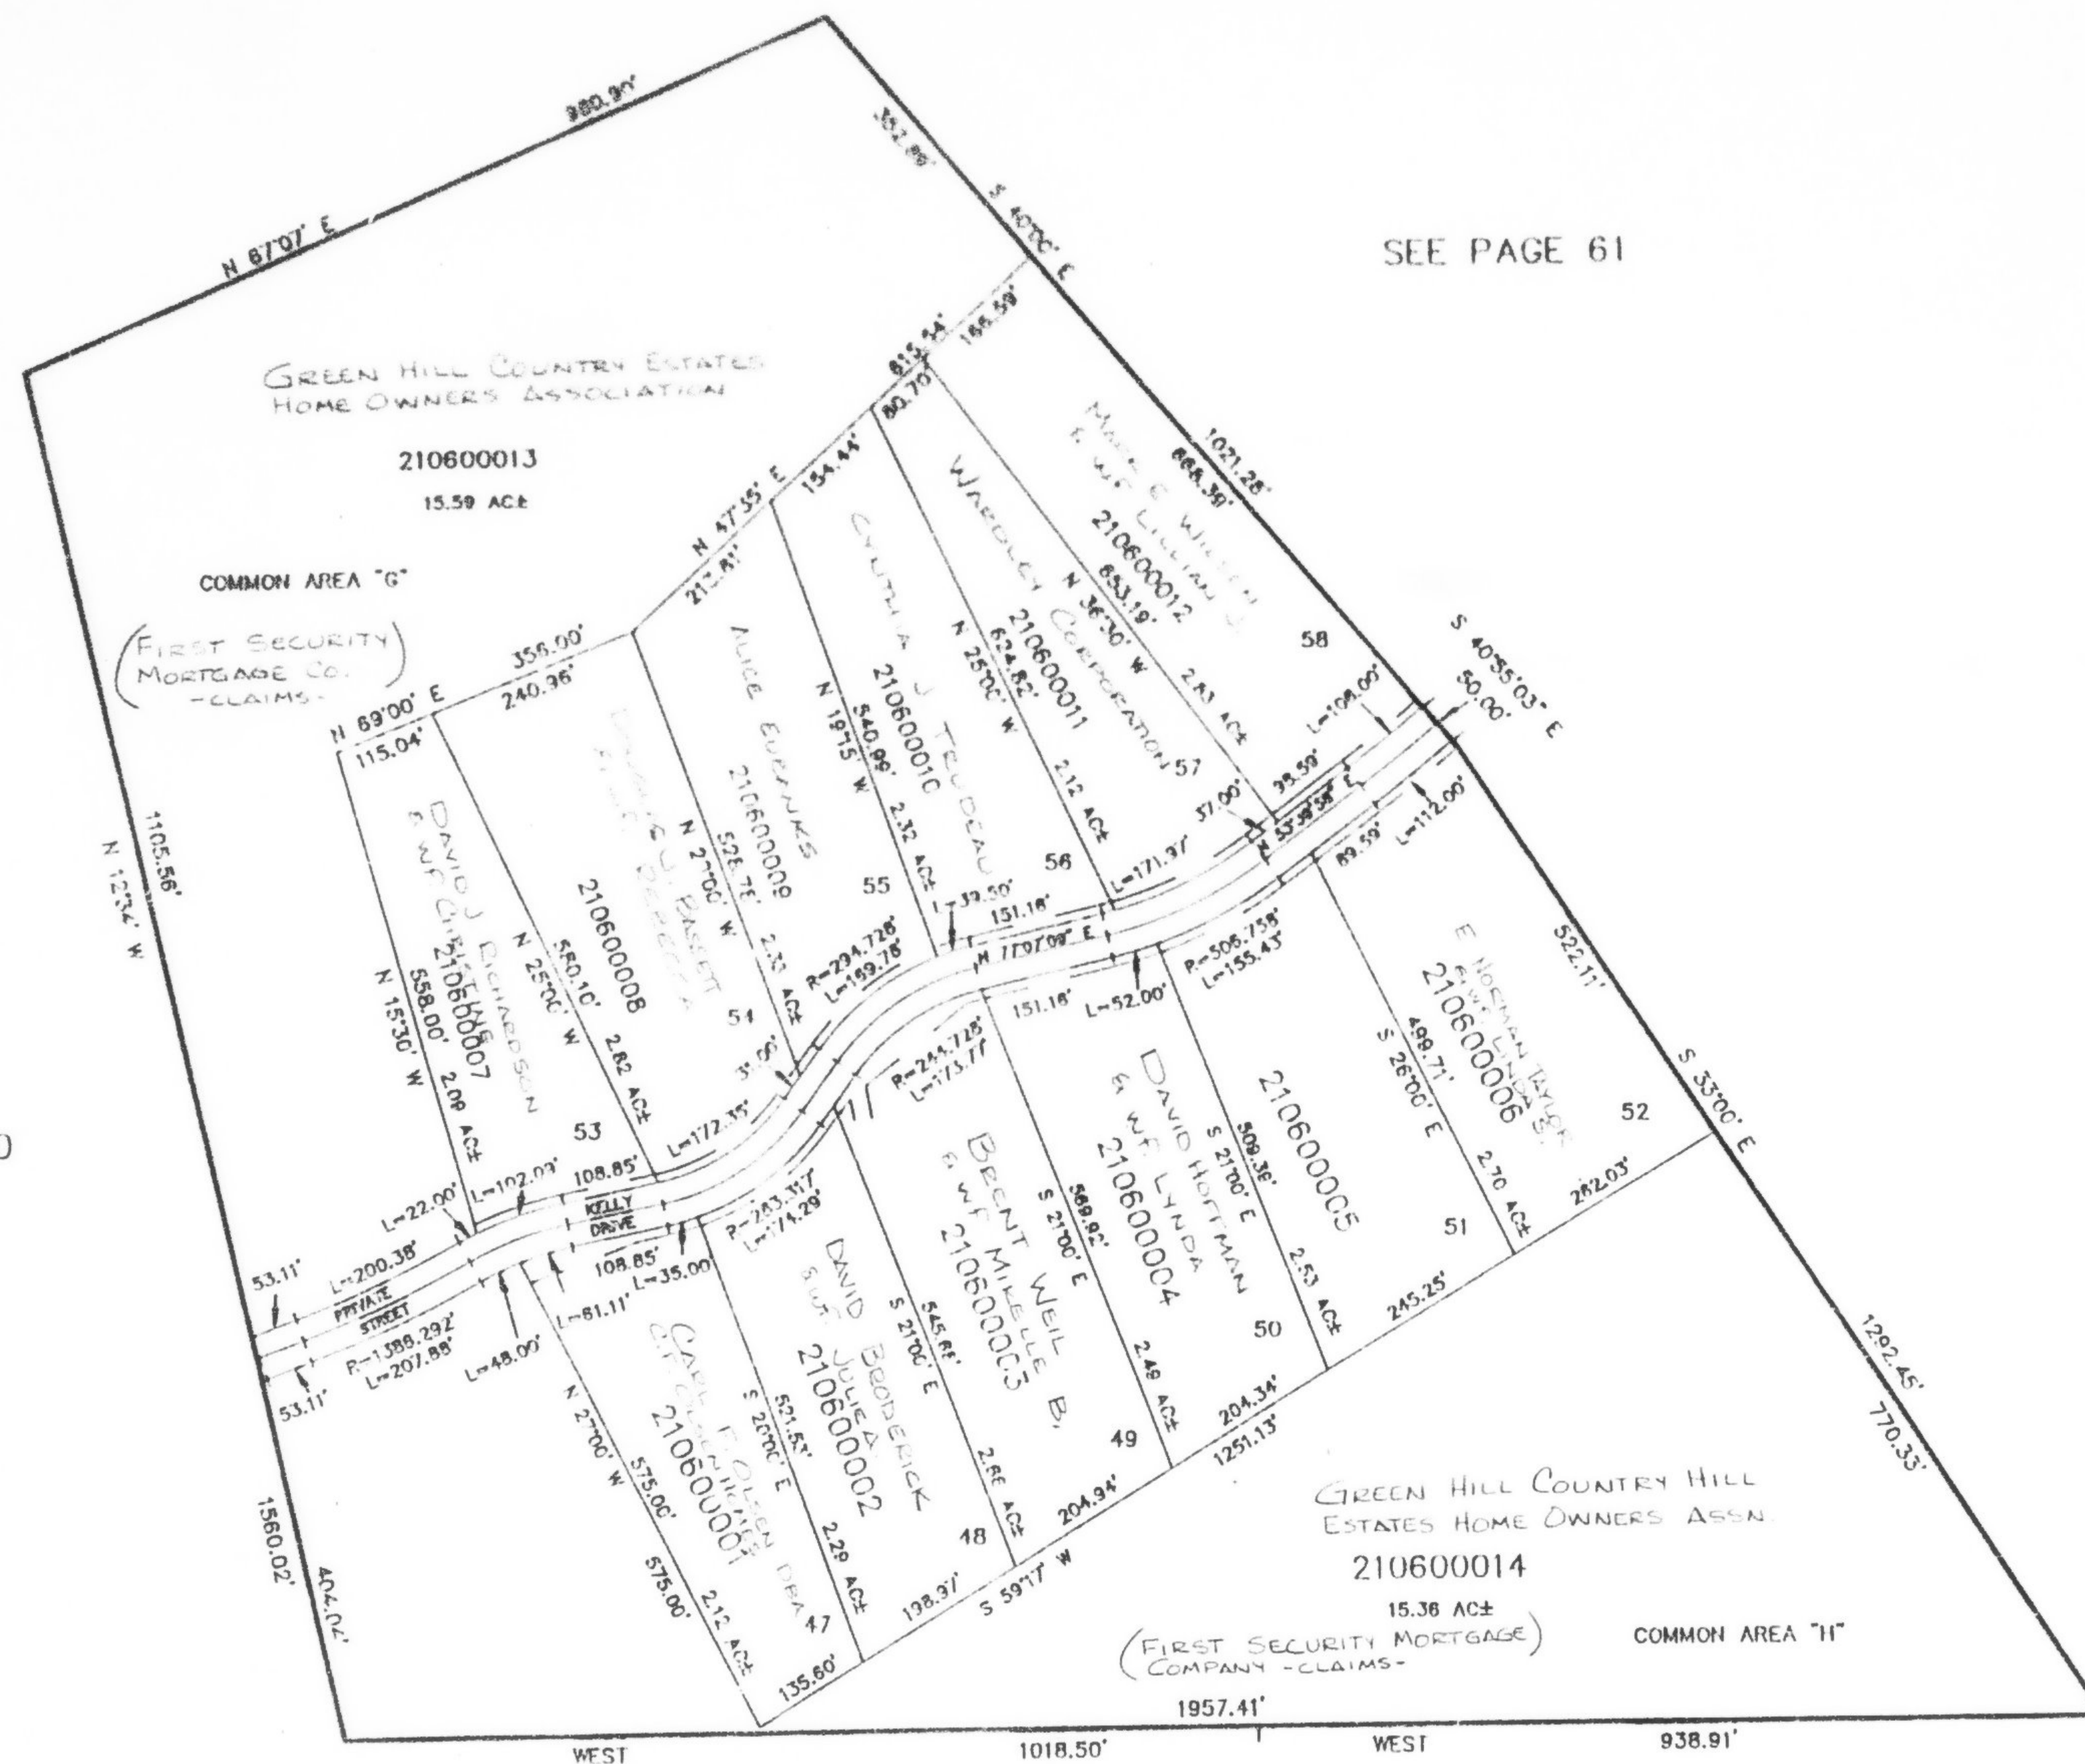

SEE PAGE 60

10' UTILITY & DRAINAGE EASEMENTS EACH
SIDE OF PROPERTY LINES AS INDICATED
BY DASHED LINES EXCEPT AS OTHERWISE
SHOWN.

SEE DEDICATION PLAT FOR EASEMENTS
NOT PLATTED.

FOR COMPLETE ENG DATA SEE
ORIGINAL DEDICATION PLAT IN
BOOK 32, PAGE 69 OF RECORDS.
→ AND 70