

# GREEN HILL COUNTRY ESTATES

PHASE NO. 4

LOTS 59-77 (LOTS 68 & 69 AMD.)

IN WEBER COUNTY

SCALE 1" = 200'

SEE PAGE 12

TAXING UNIT: 232


SEE PAGE 11

COMMON AREA "I"

210610020

85.86 AC ±

GREEN HILL COUNTRY ESTATES  
HOME OWNERS ASSOCIATION

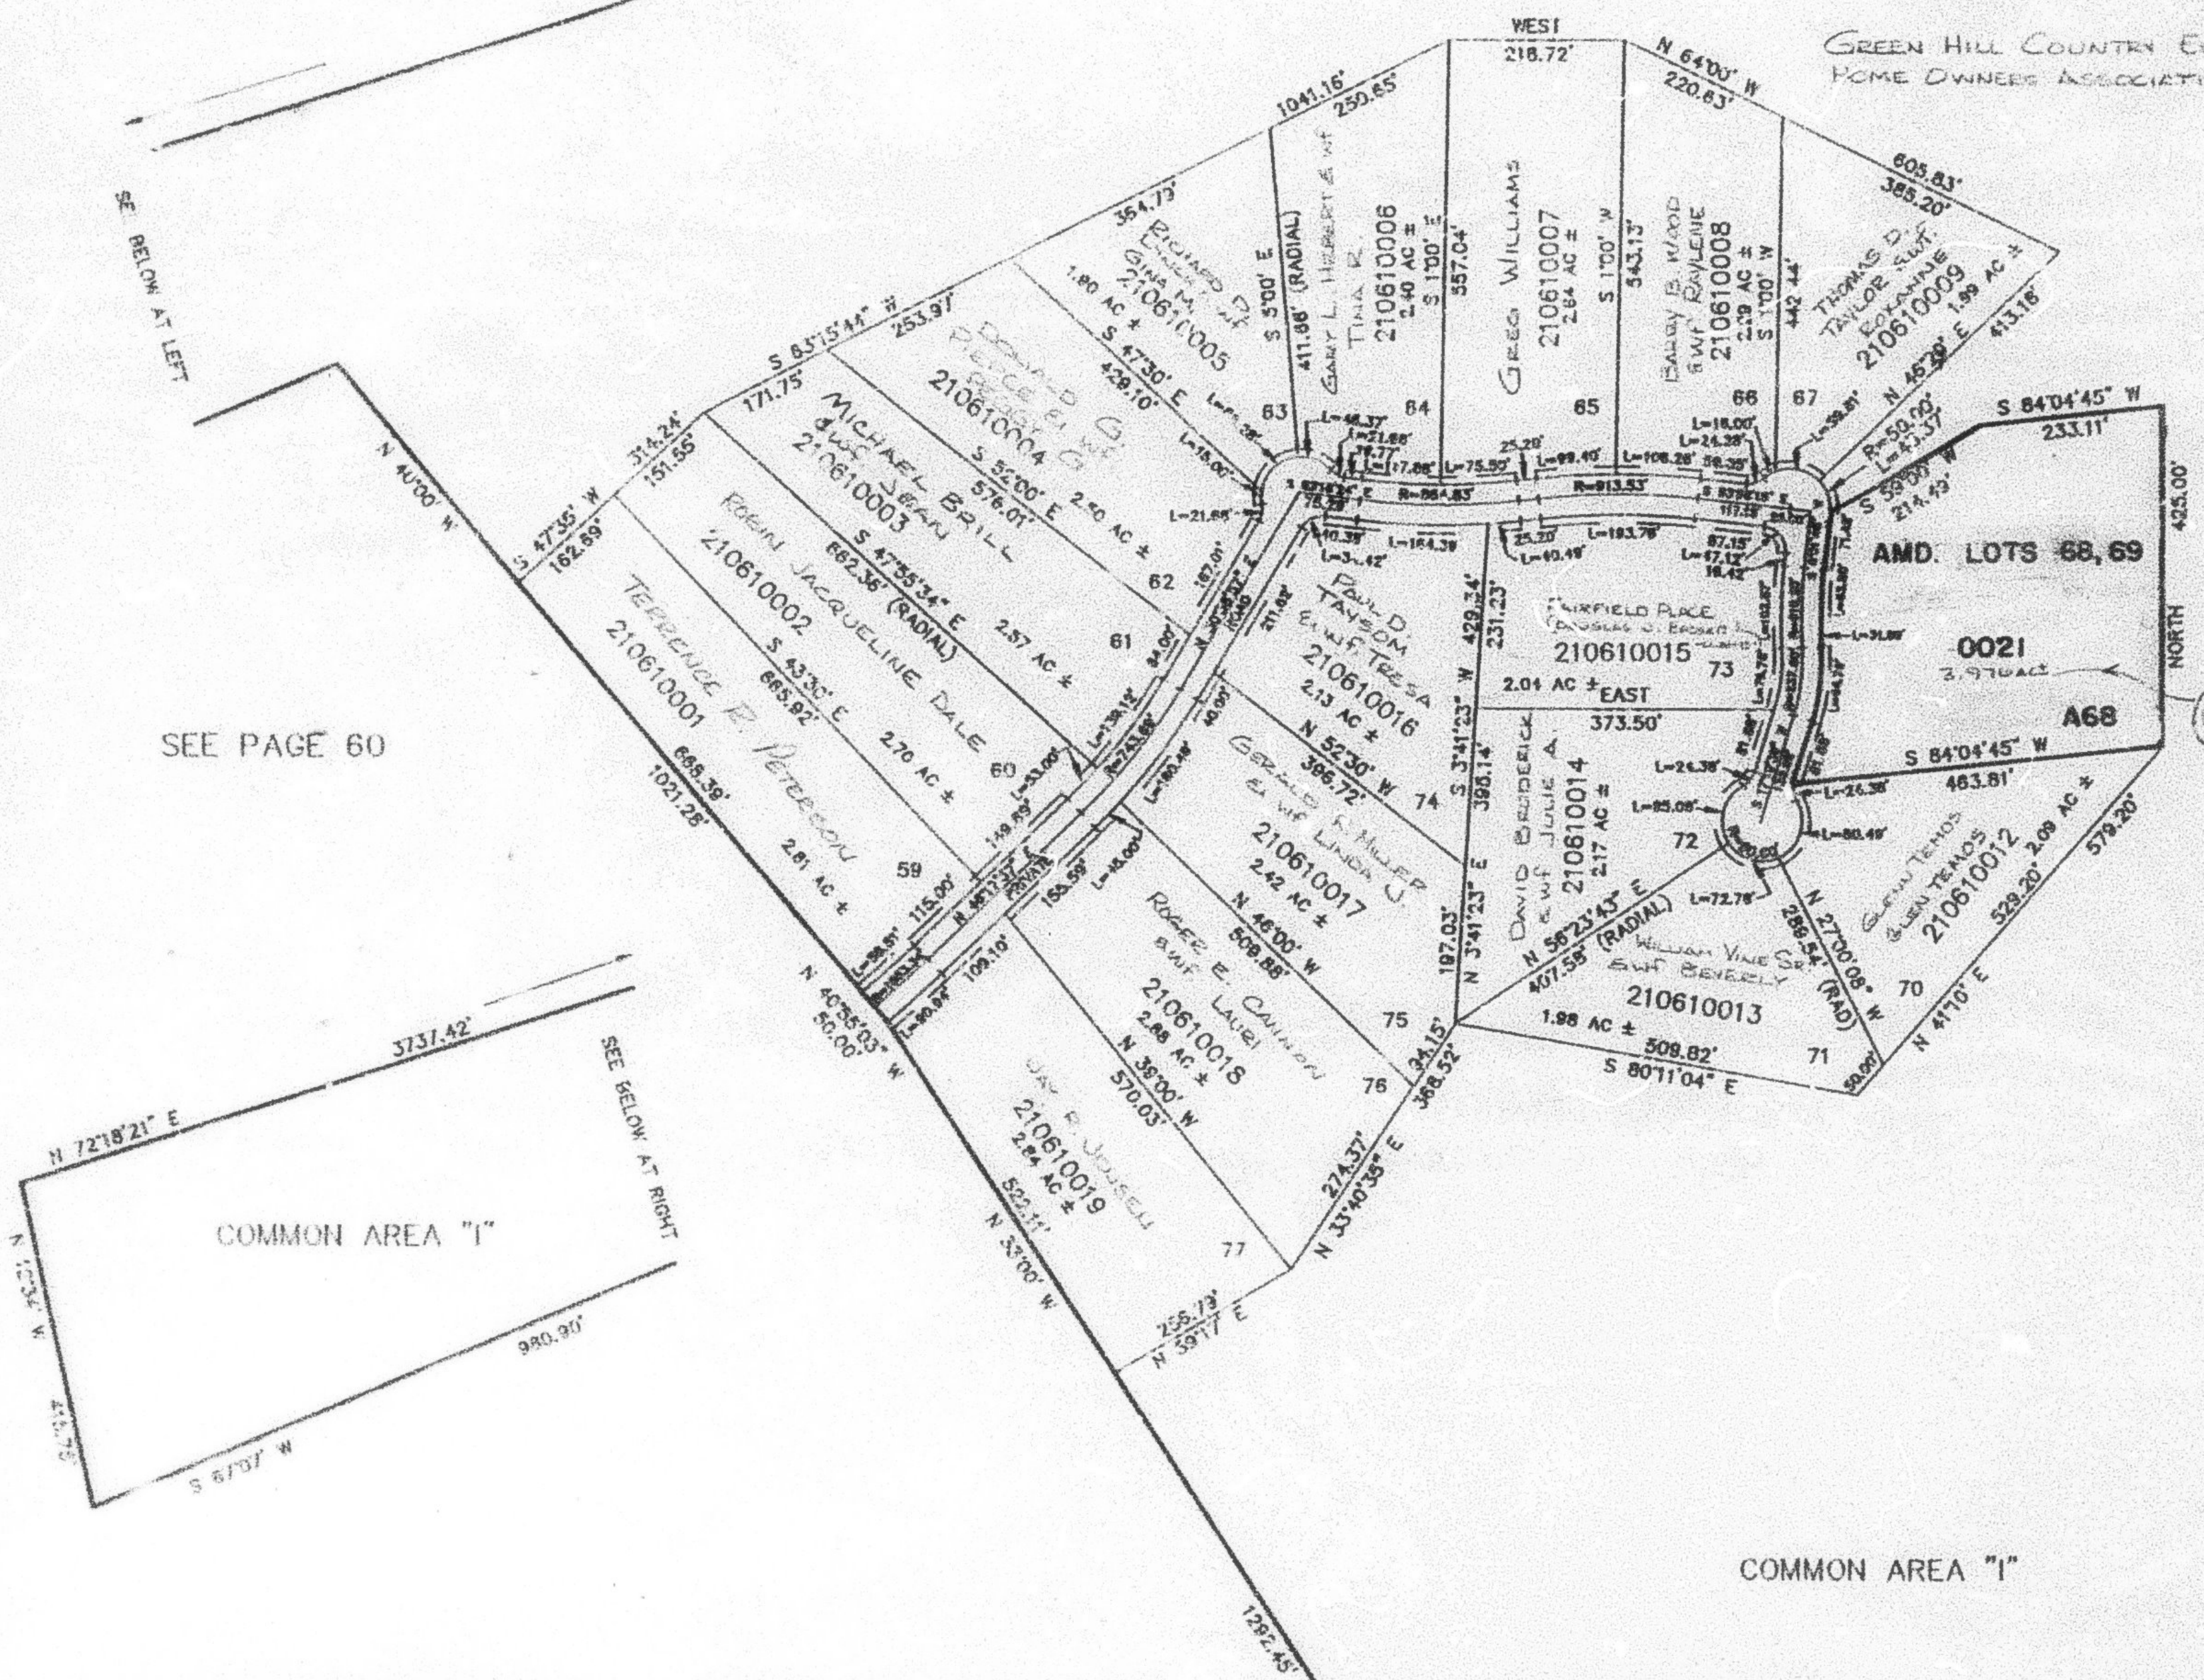

SEE PAGE 60

COMMON AREA "I"

10' UTILITY & DRAINAGE EASEMENTS EACH  
ONE OF PROPERTY LINES AS INDICATED  
BY DASHED LINES EXCEPT AS OTHERWISE  
SHOWN.

FOR ADDITIONAL EASEMENTS  
SEE DEDICATION PLAT.

FOR COMPLETE ENG DATA SEE  
ORIGINAL DEDICATION PLAT IN  
BOOK 32, PAGES 71 & 72 OF RECORDS.

\* AMD. LOTS 68 & 69, BOOK 36  
PAGE 35.

SEE PAGE 50

COMMON AREA "I"

SEE PAGE 50

JAB 10-90