

PART OF SECTIONS 9 & 10, T.6N., R.2E., S.L.B. & M.
GREEN HILL COUNTRY ESTATES PHASE NO. 4
 LOTS 59-77
 & AMENDED LOTS 68, 69, 72 & 73
 IN WEBER COUNTY

61

TAXING UNIT: 231

SCALE 1" = 200'

SEE PAGE 12

SEE PAGE 11


COMMON AREA "I"

210610020
 85.86 AC ±

SEE BELOW AT LEFT

SEE PAGE 60

SEE PAGE 50

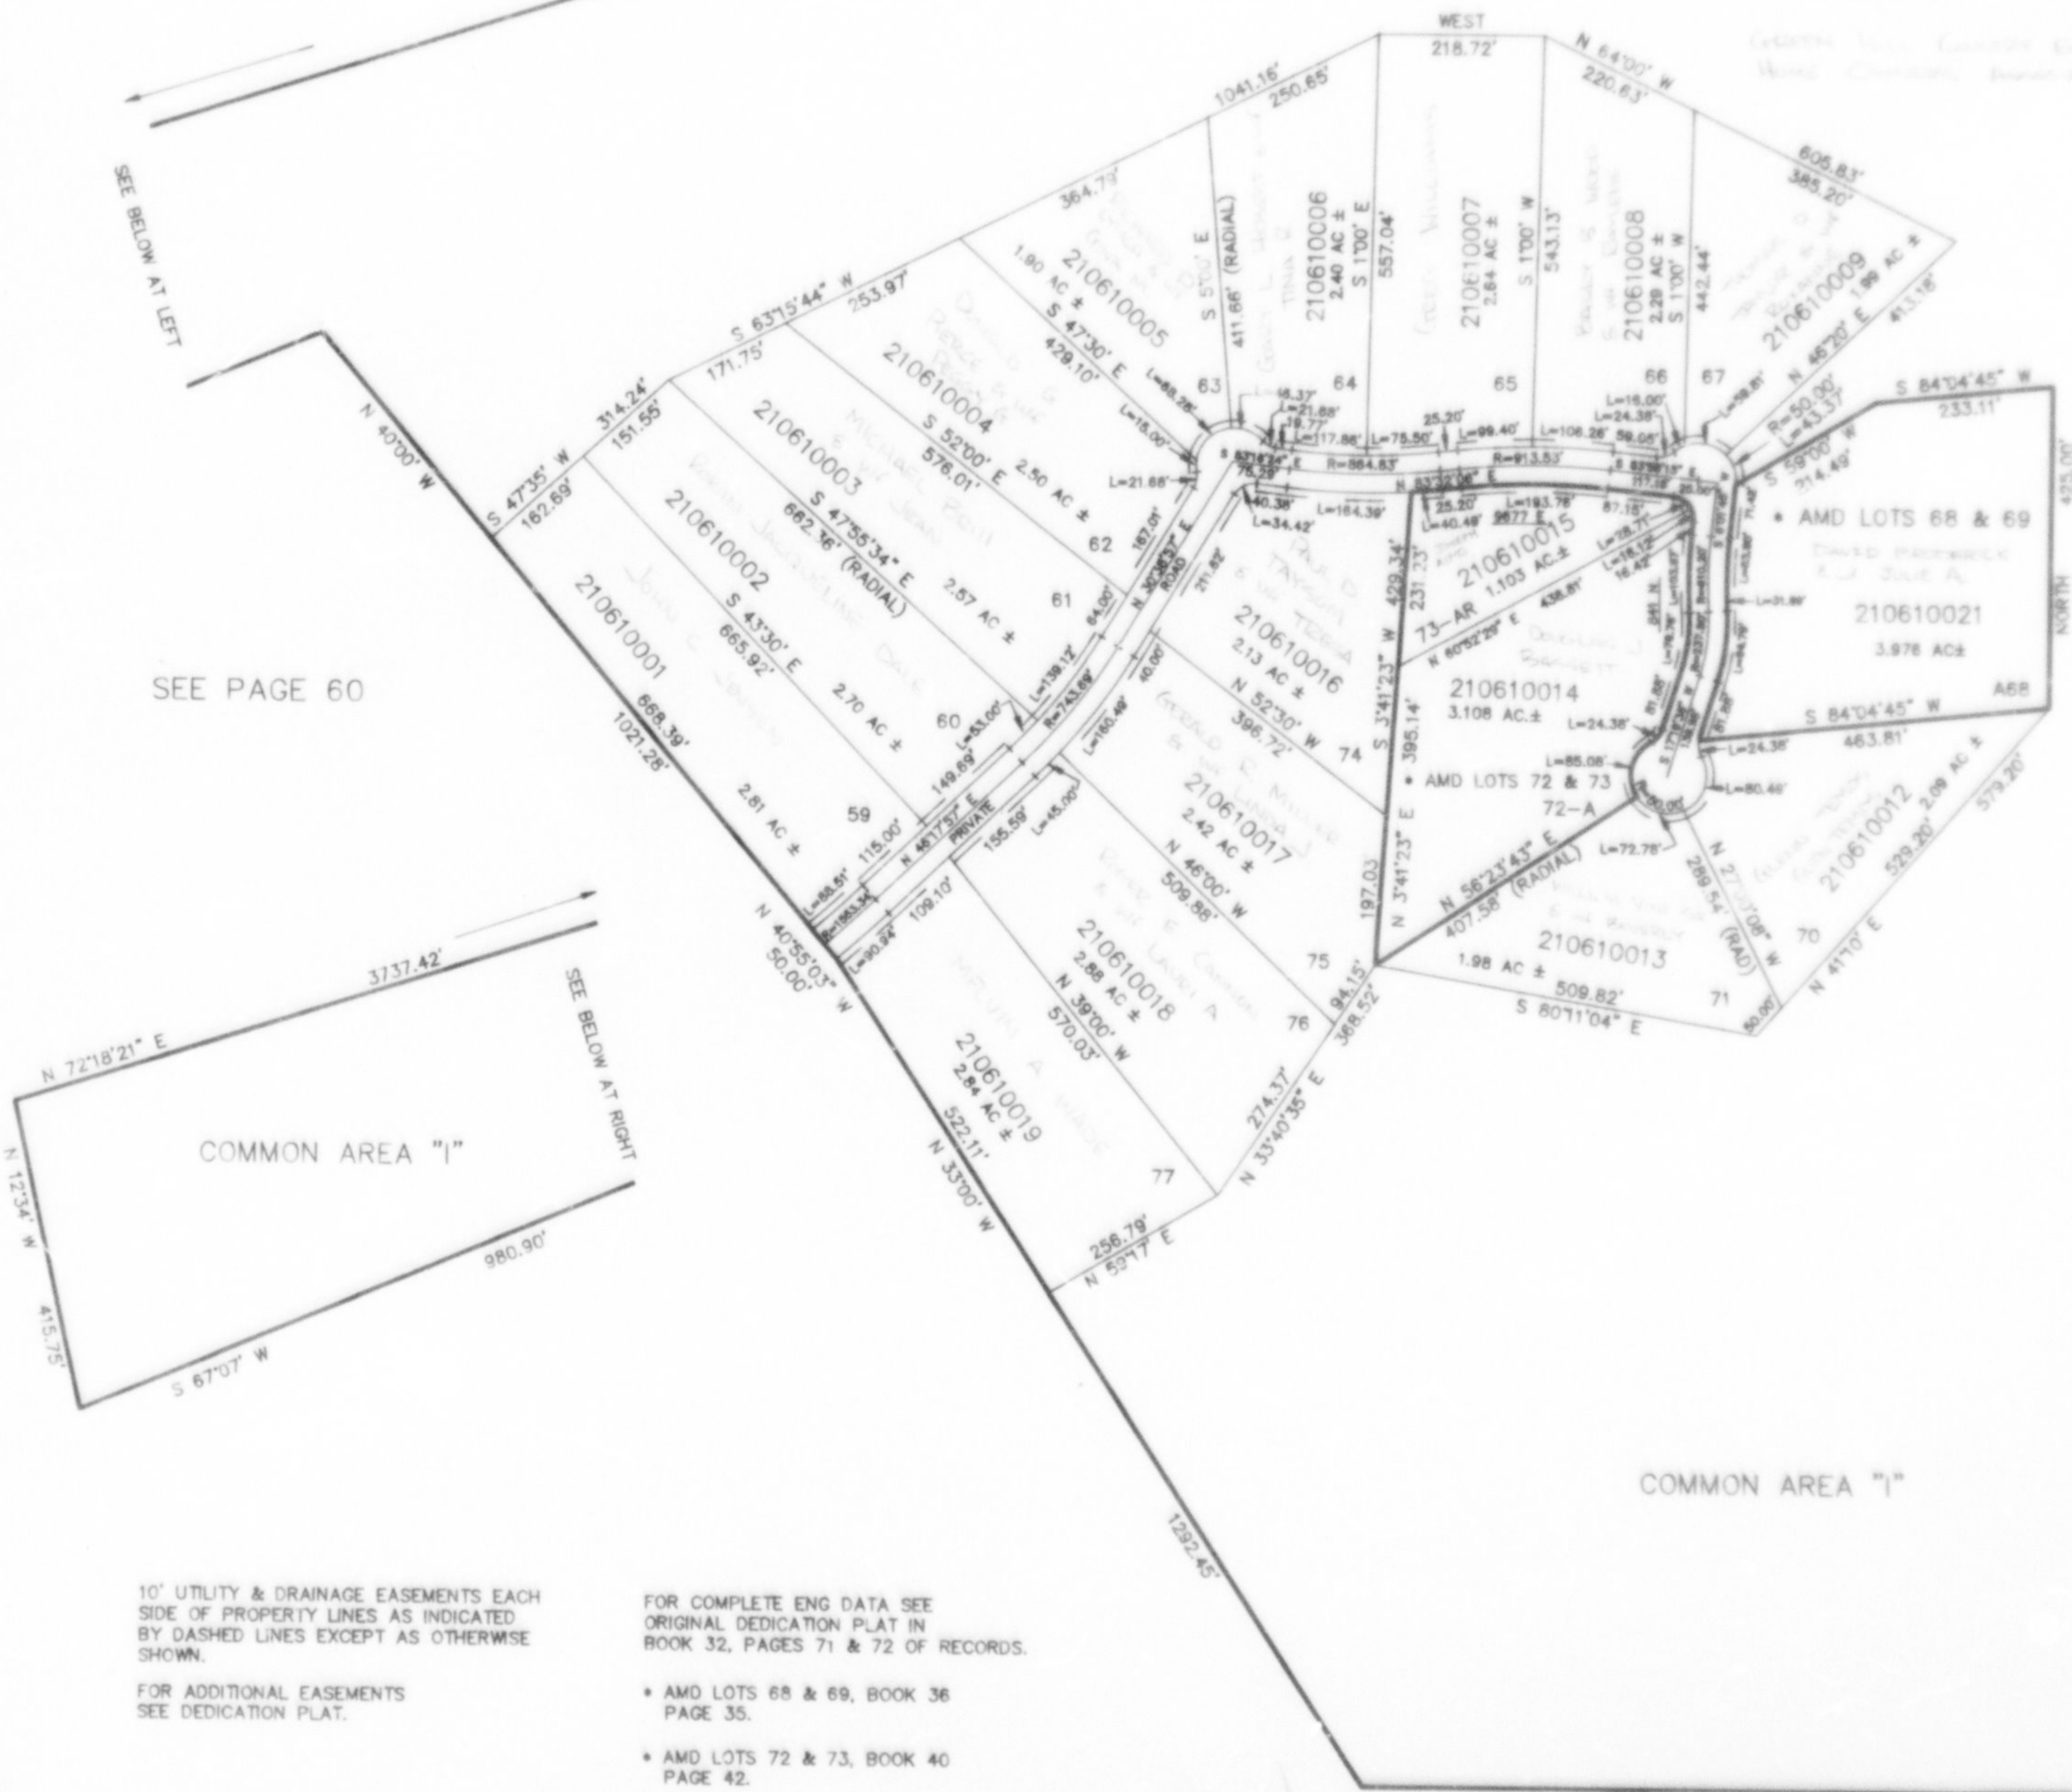

10' UTILITY & DRAINAGE EASEMENTS EACH
 SIDE OF PROPERTY LINES AS INDICATED
 BY DASHED LINES EXCEPT AS OTHERWISE
 SHOWN.

FOR ADDITIONAL EASEMENTS
 SEE DEDICATION PLAT.

FOR COMPLETE ENG DATA SEE
 ORIGINAL DEDICATION PLAT IN
 BOOK 32, PAGES 71 & 72 OF RECORDS.

* AMD LOTS 68 & 69, BOOK 36
 PAGE 35.

* AMD LOTS 72 & 73, BOOK 40
 PAGE 42.