

PART OF THE N.W. 1/4 OF SECTION 9, T.6N., R.2E., S.L.B. & M.
GREEN HILL COUNTRY ESTATES PHASE NO. 5

63


IN WEBER COUNTY

SCALE 1" = 100'

TAXING UNIT: 231

SEE PAGE 11

SEE PAGE 11

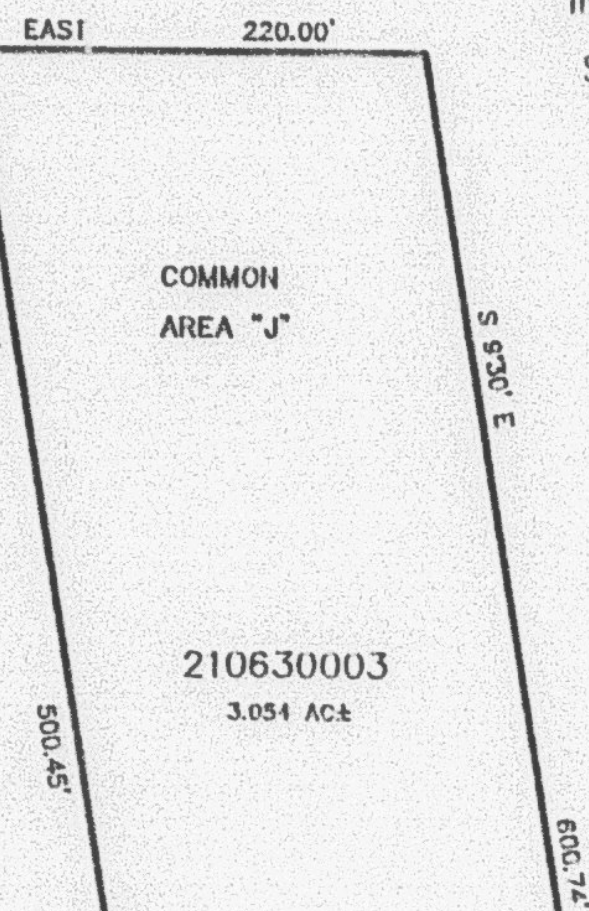


210630003
3.054 AC±

SEE BELOW

SEE ABOVE

SEE PAGE 11

SEE PAGE 58

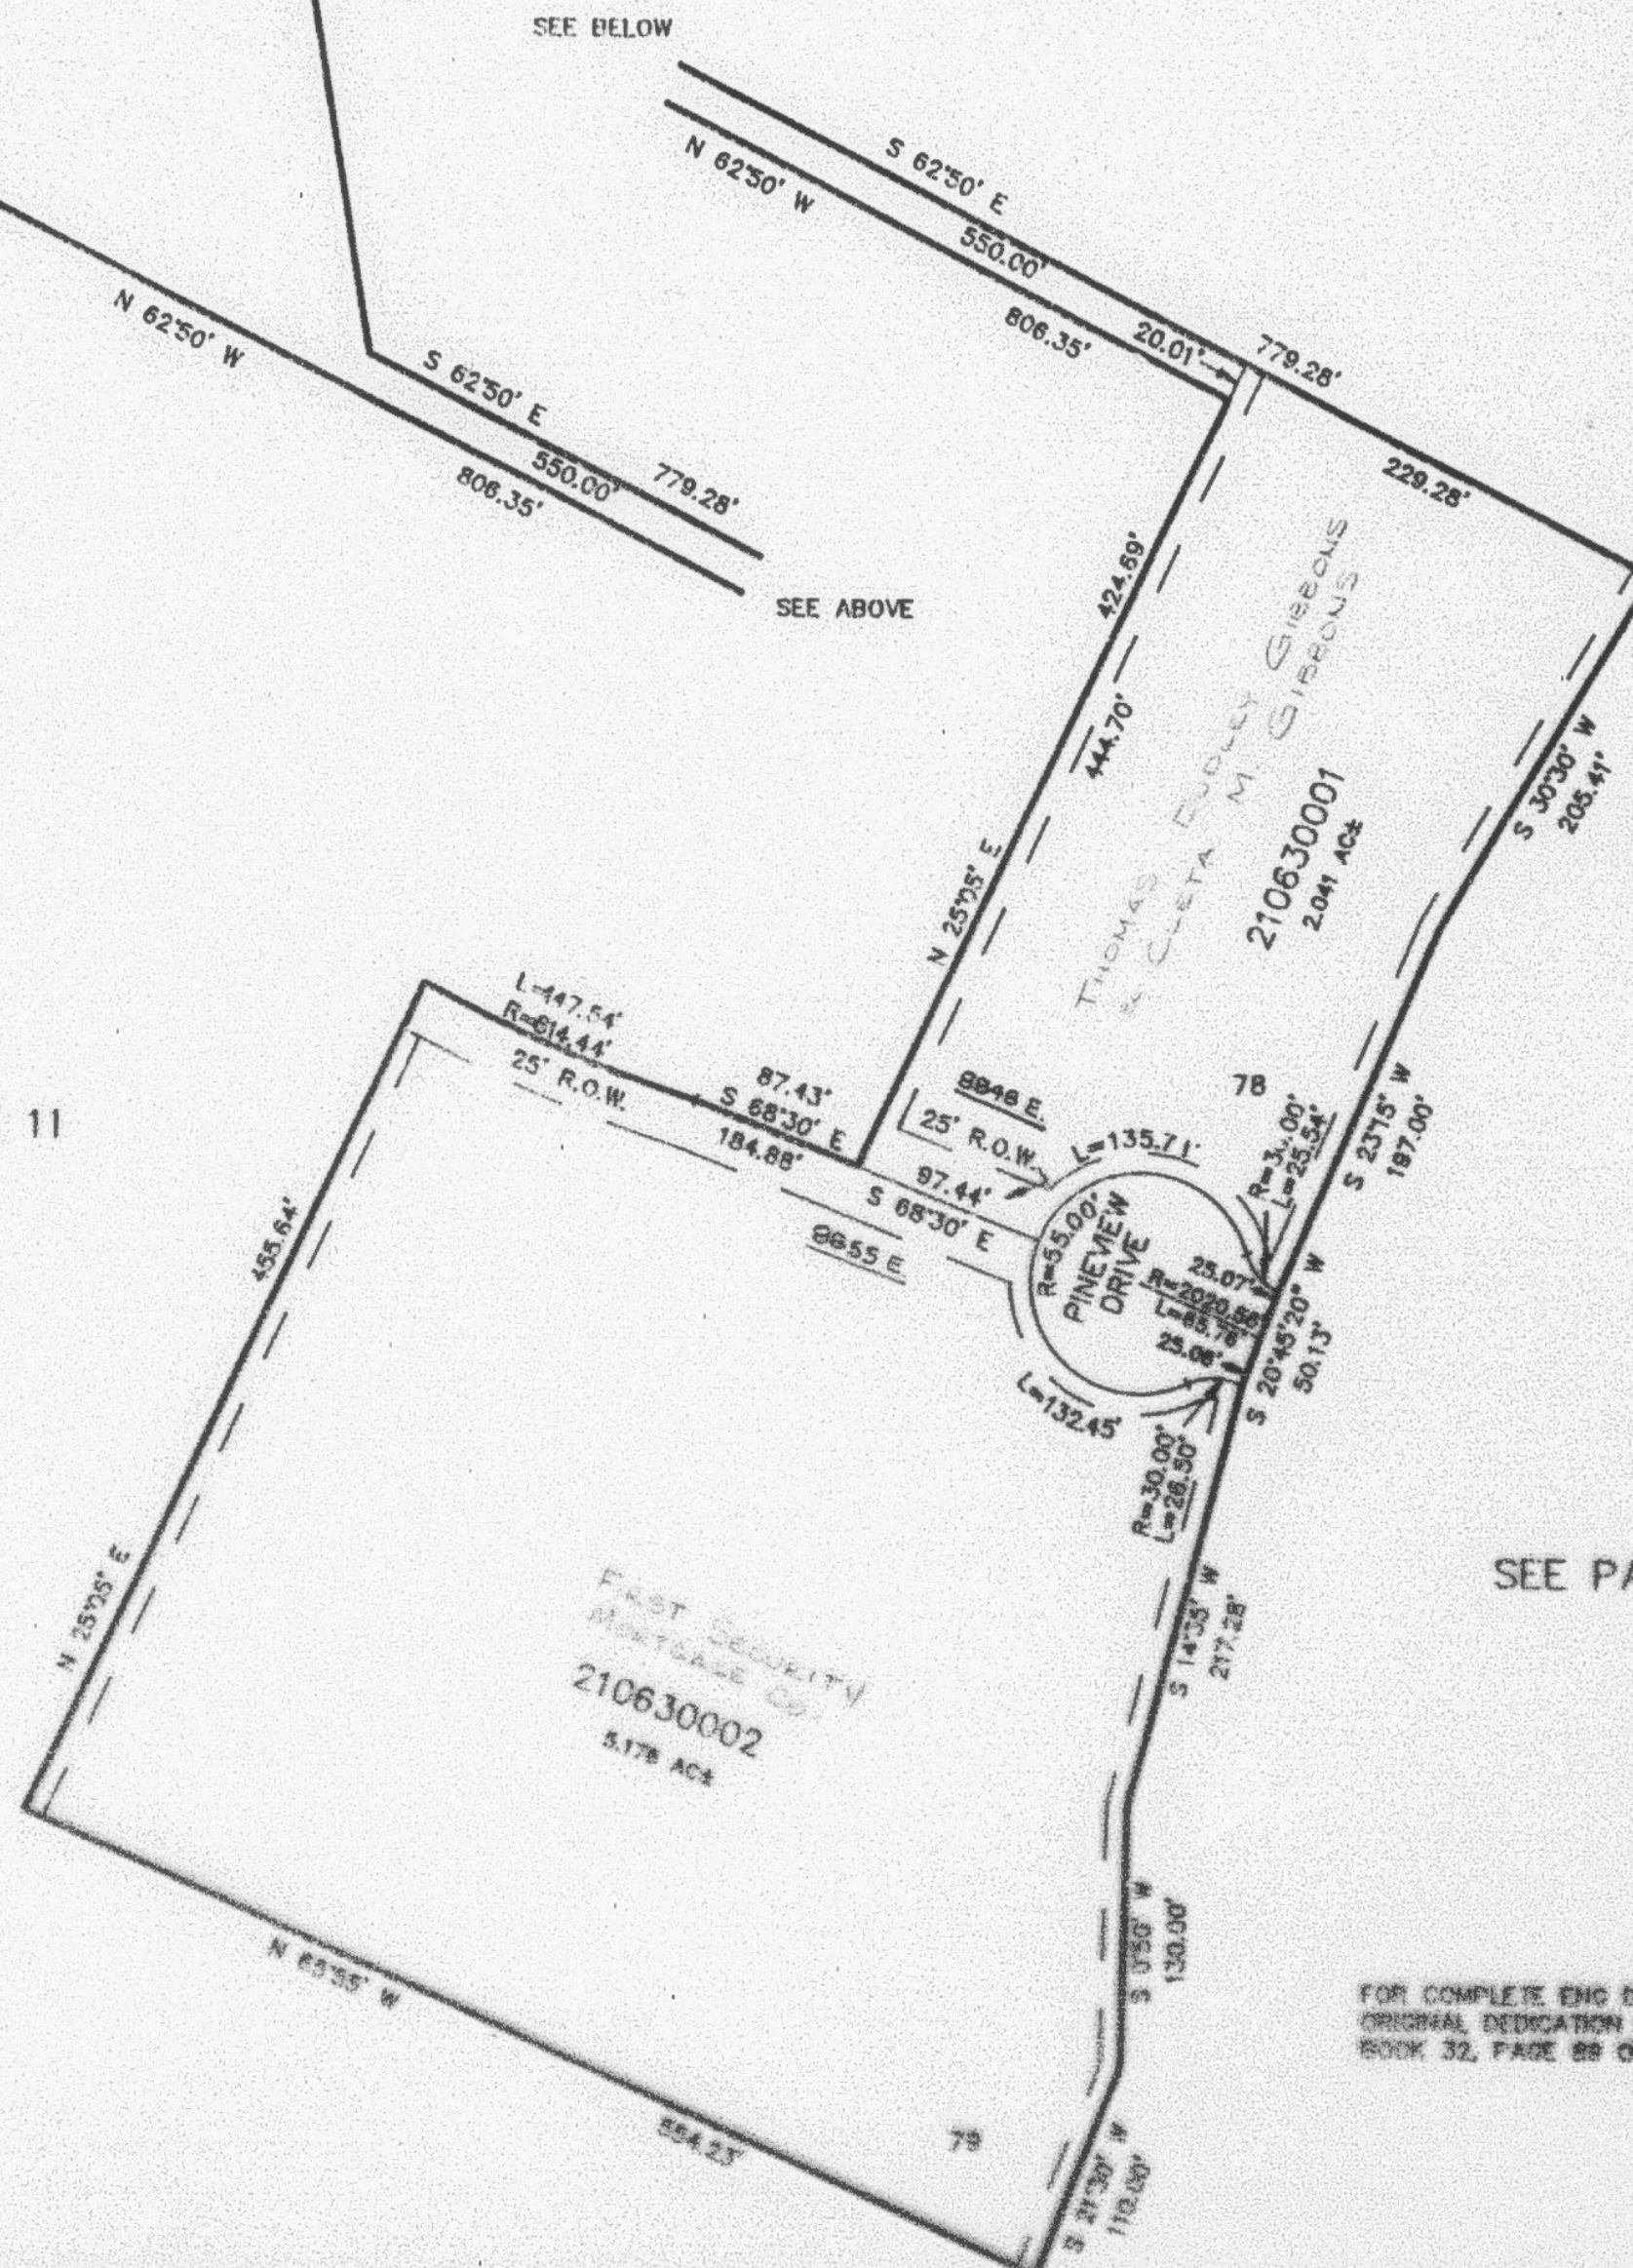

10' UTILITY & DRAINAGE EASEMENTS EACH
SIDE OF PROPERTY LINES AS INDICATED
BY DASHED LINES EXCEPT AS OTHERWISE
SHOWN.

FOR COMPLETE ENG DATA SEE
ORIGINAL DEDICATION PLAT IN
BOOK 32, PAGE 88 OF RECORDS.