

PART OF NW 1/4 OF SEC. 30, T.7N., R.1E., S.L.B. & M
SPRING MOUNTAIN RANCHETTES NO. 2

TAXING UNIT 36

LOTS 32,38,39,41-44,H

PREFIX: 22-064

IN WEBER COUNTY

SCALE 1" = 50'


64

EXCEPT WHERE OTHERWISE SHOWN
 ALL LOTS OWNED BY
 SPRING MOUNTAIN RANCH

COMMON AREA "H" & ALL
 PRIVATE STREETS OWNED BY
 SPRING MOUNTAIN LOT
 OWNERS' ASSOCIATION

SEE PAGE 63

Q.C.S. CORRECTION AFFIDAVIT
 (1989-24)

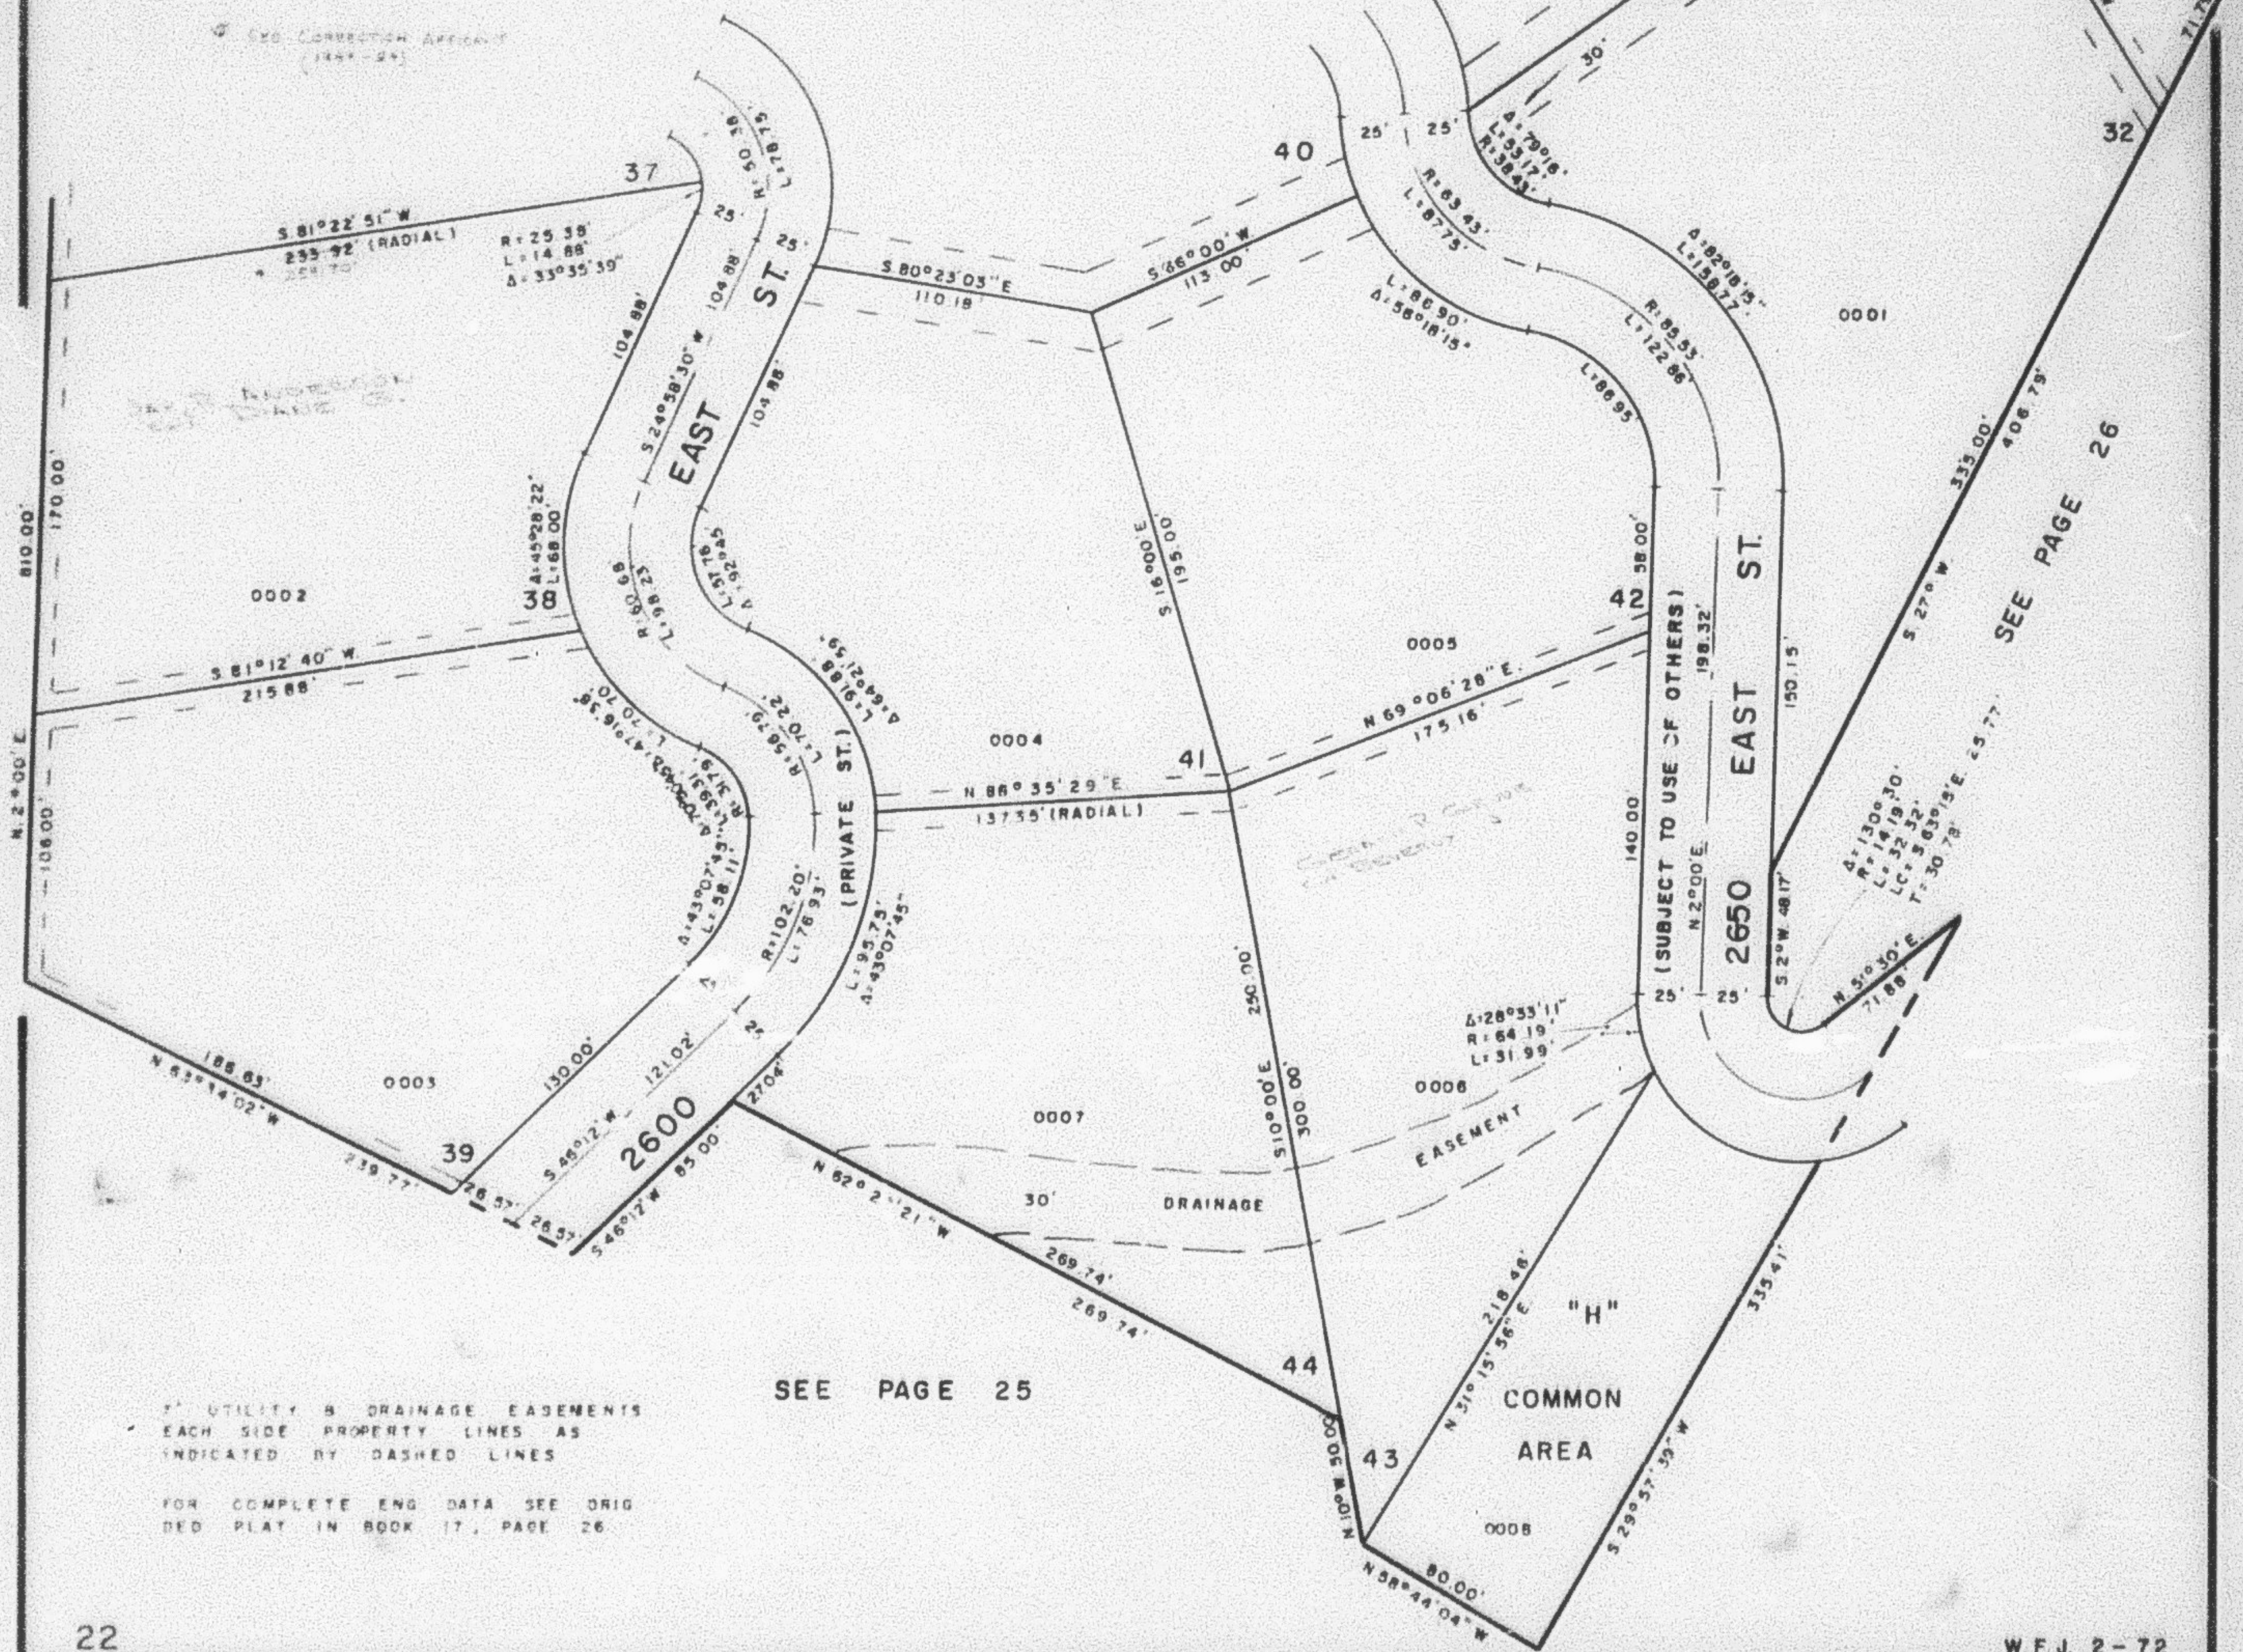

7' UTILITY & DRAINAGE EASEMENTS
 EACH SIDE PROPERTY LINES AS
 INDICATED BY DASHED LINES

FOR COMPLETE ENG DATA SEE ORIG
 DED PLAY IN BOOK 17, PAGE 26

SEE PAGE 25

SEE PAGE 26