

PART OF THE NE 1/4, SEC. 17, T.6N., R.2E., S.L.B. & M.
FIELD OF DREAMS SOUTH FORK SUBD.


IN WEBER COUNTY

SCALE 1" = 50'

TAXING UNIT: 58

EXCEPT WHERE OTHERWISE SHOWN
ALL LOTS OWNED BY:
JOHN MARVIN PEAY and
JOAN E. PEAY

SEE PAGE 26

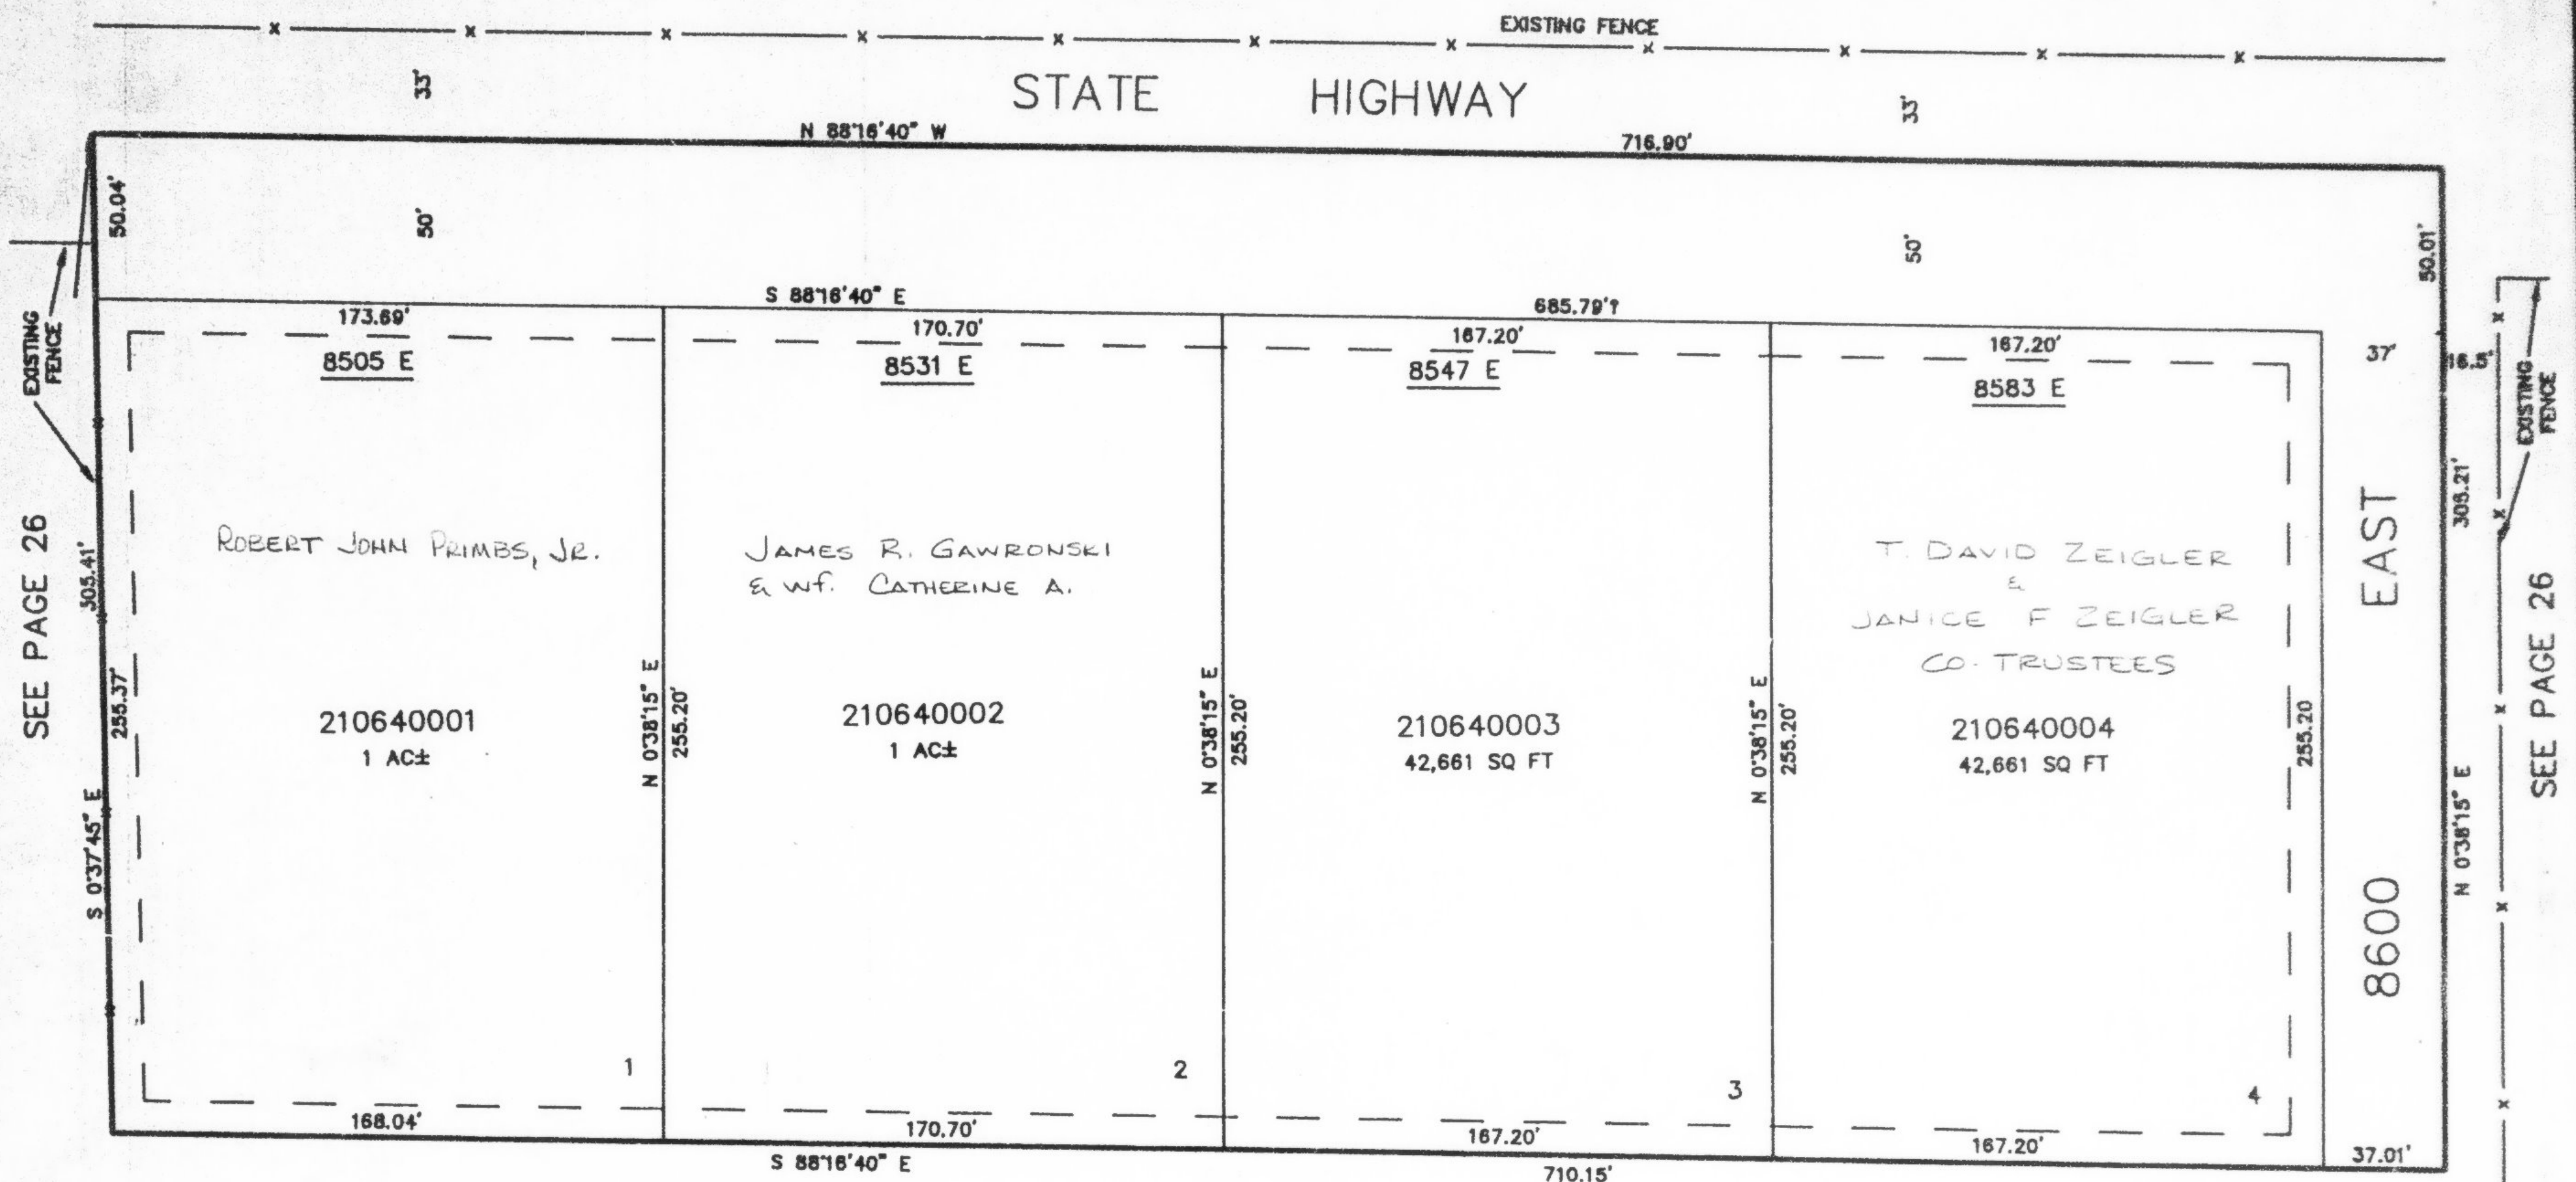

SEE PAGE 26

10' UTILITY & DRAINAGE EASEMENTS EACH
SIDE OF PROPERTY LINES AS INDICATED
BY DASHED LINES EXCEPT AS OTHERWISE
SHOWN.

FOR COMPLETE ENG DATA SEE
ORIGINAL DEDICATION PLAT IN
BOOK 34, PAGE 30 OF RECORDS.