


PART OF THE NE 1/4, SEC. 17, T.6N., R.2E., S.L.B. & M.
FIELD OF DREAMS SOUTH FORK SUBD.

IN WEBER COUNTY
SCALE 1" = 50'

TAXING UNIT: 58

SEE PAGE 26

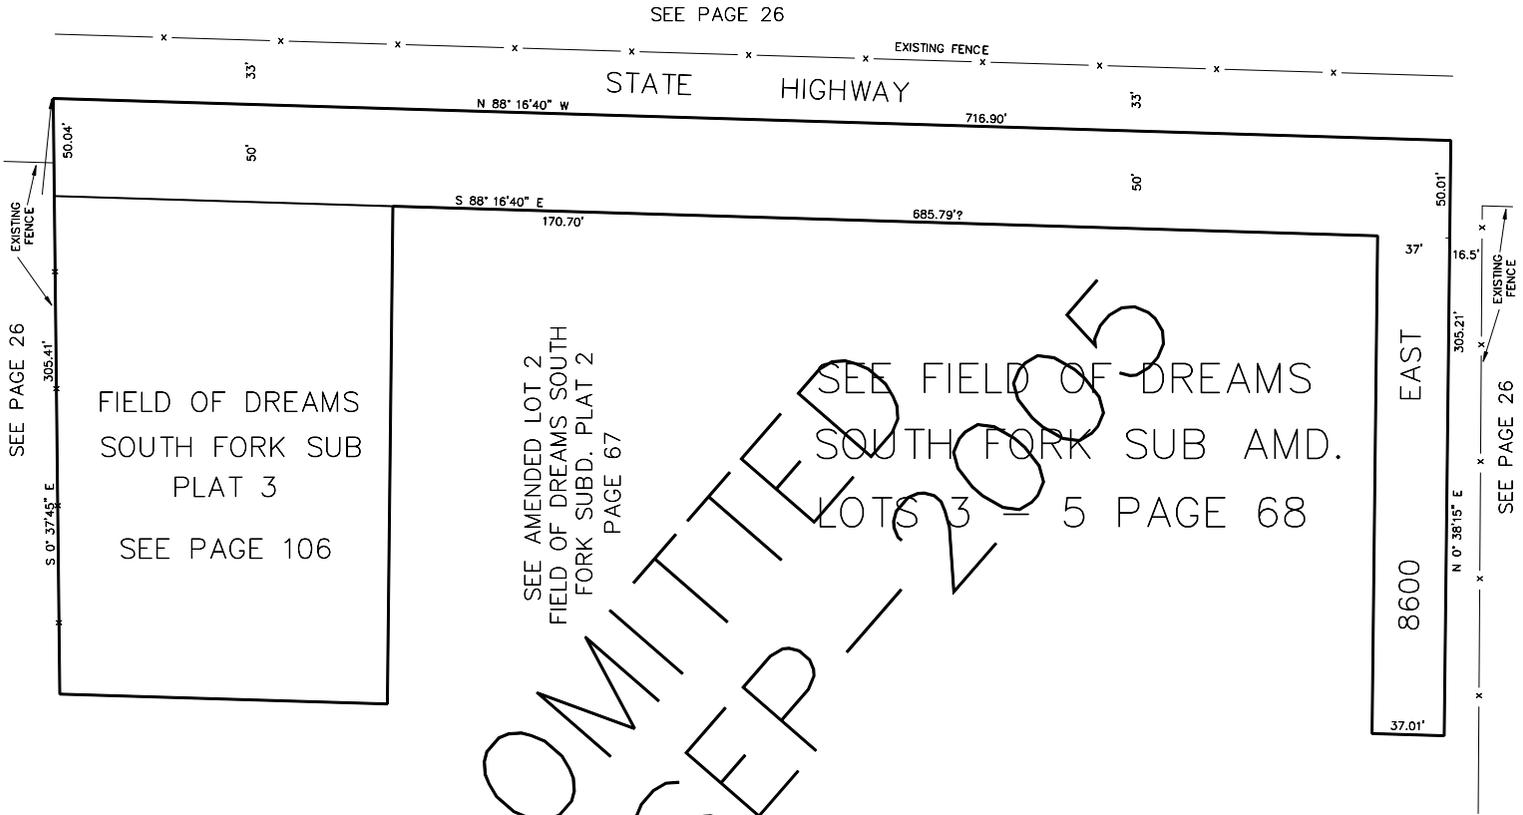

12 OMITTED - 2005 SEP - 26

FIELD OF DREAMS
SOUTH FORK SUB
PLAT 3
SEE PAGE 106

SEE AMENDED LOT 2
FIELD OF DREAMS SOUTH
FORK SUBD. PLAT 2
PAGE 67

SEE FIELD OF DREAMS
SOUTH FORK SUB AMD.
LOTS 3 - 5 PAGE 68

10' UTILITY & DRAINAGE EASEMENTS EACH
SIDE OF PROPERTY LINES AS INDICATED
BY DASHED LINES EXCEPT AS OTHERWISE
SHOWN.

FOR COMPLETE ENG DATA SEE
ORIGINAL DEDICATION PLAT IN
BOOK 34, PAGE 30 OF RECORDS.