

PART OF THE S.W. 1/4, SEC. 7, T.6N., R.2E., S.L.B. & M.
HUNTSVILLE HEIGHTS SUBDIVISION


65

TAXING UNIT: 58

IN WEBER COUNTY

SCALE 1" = 60'

SEE PAGE 8

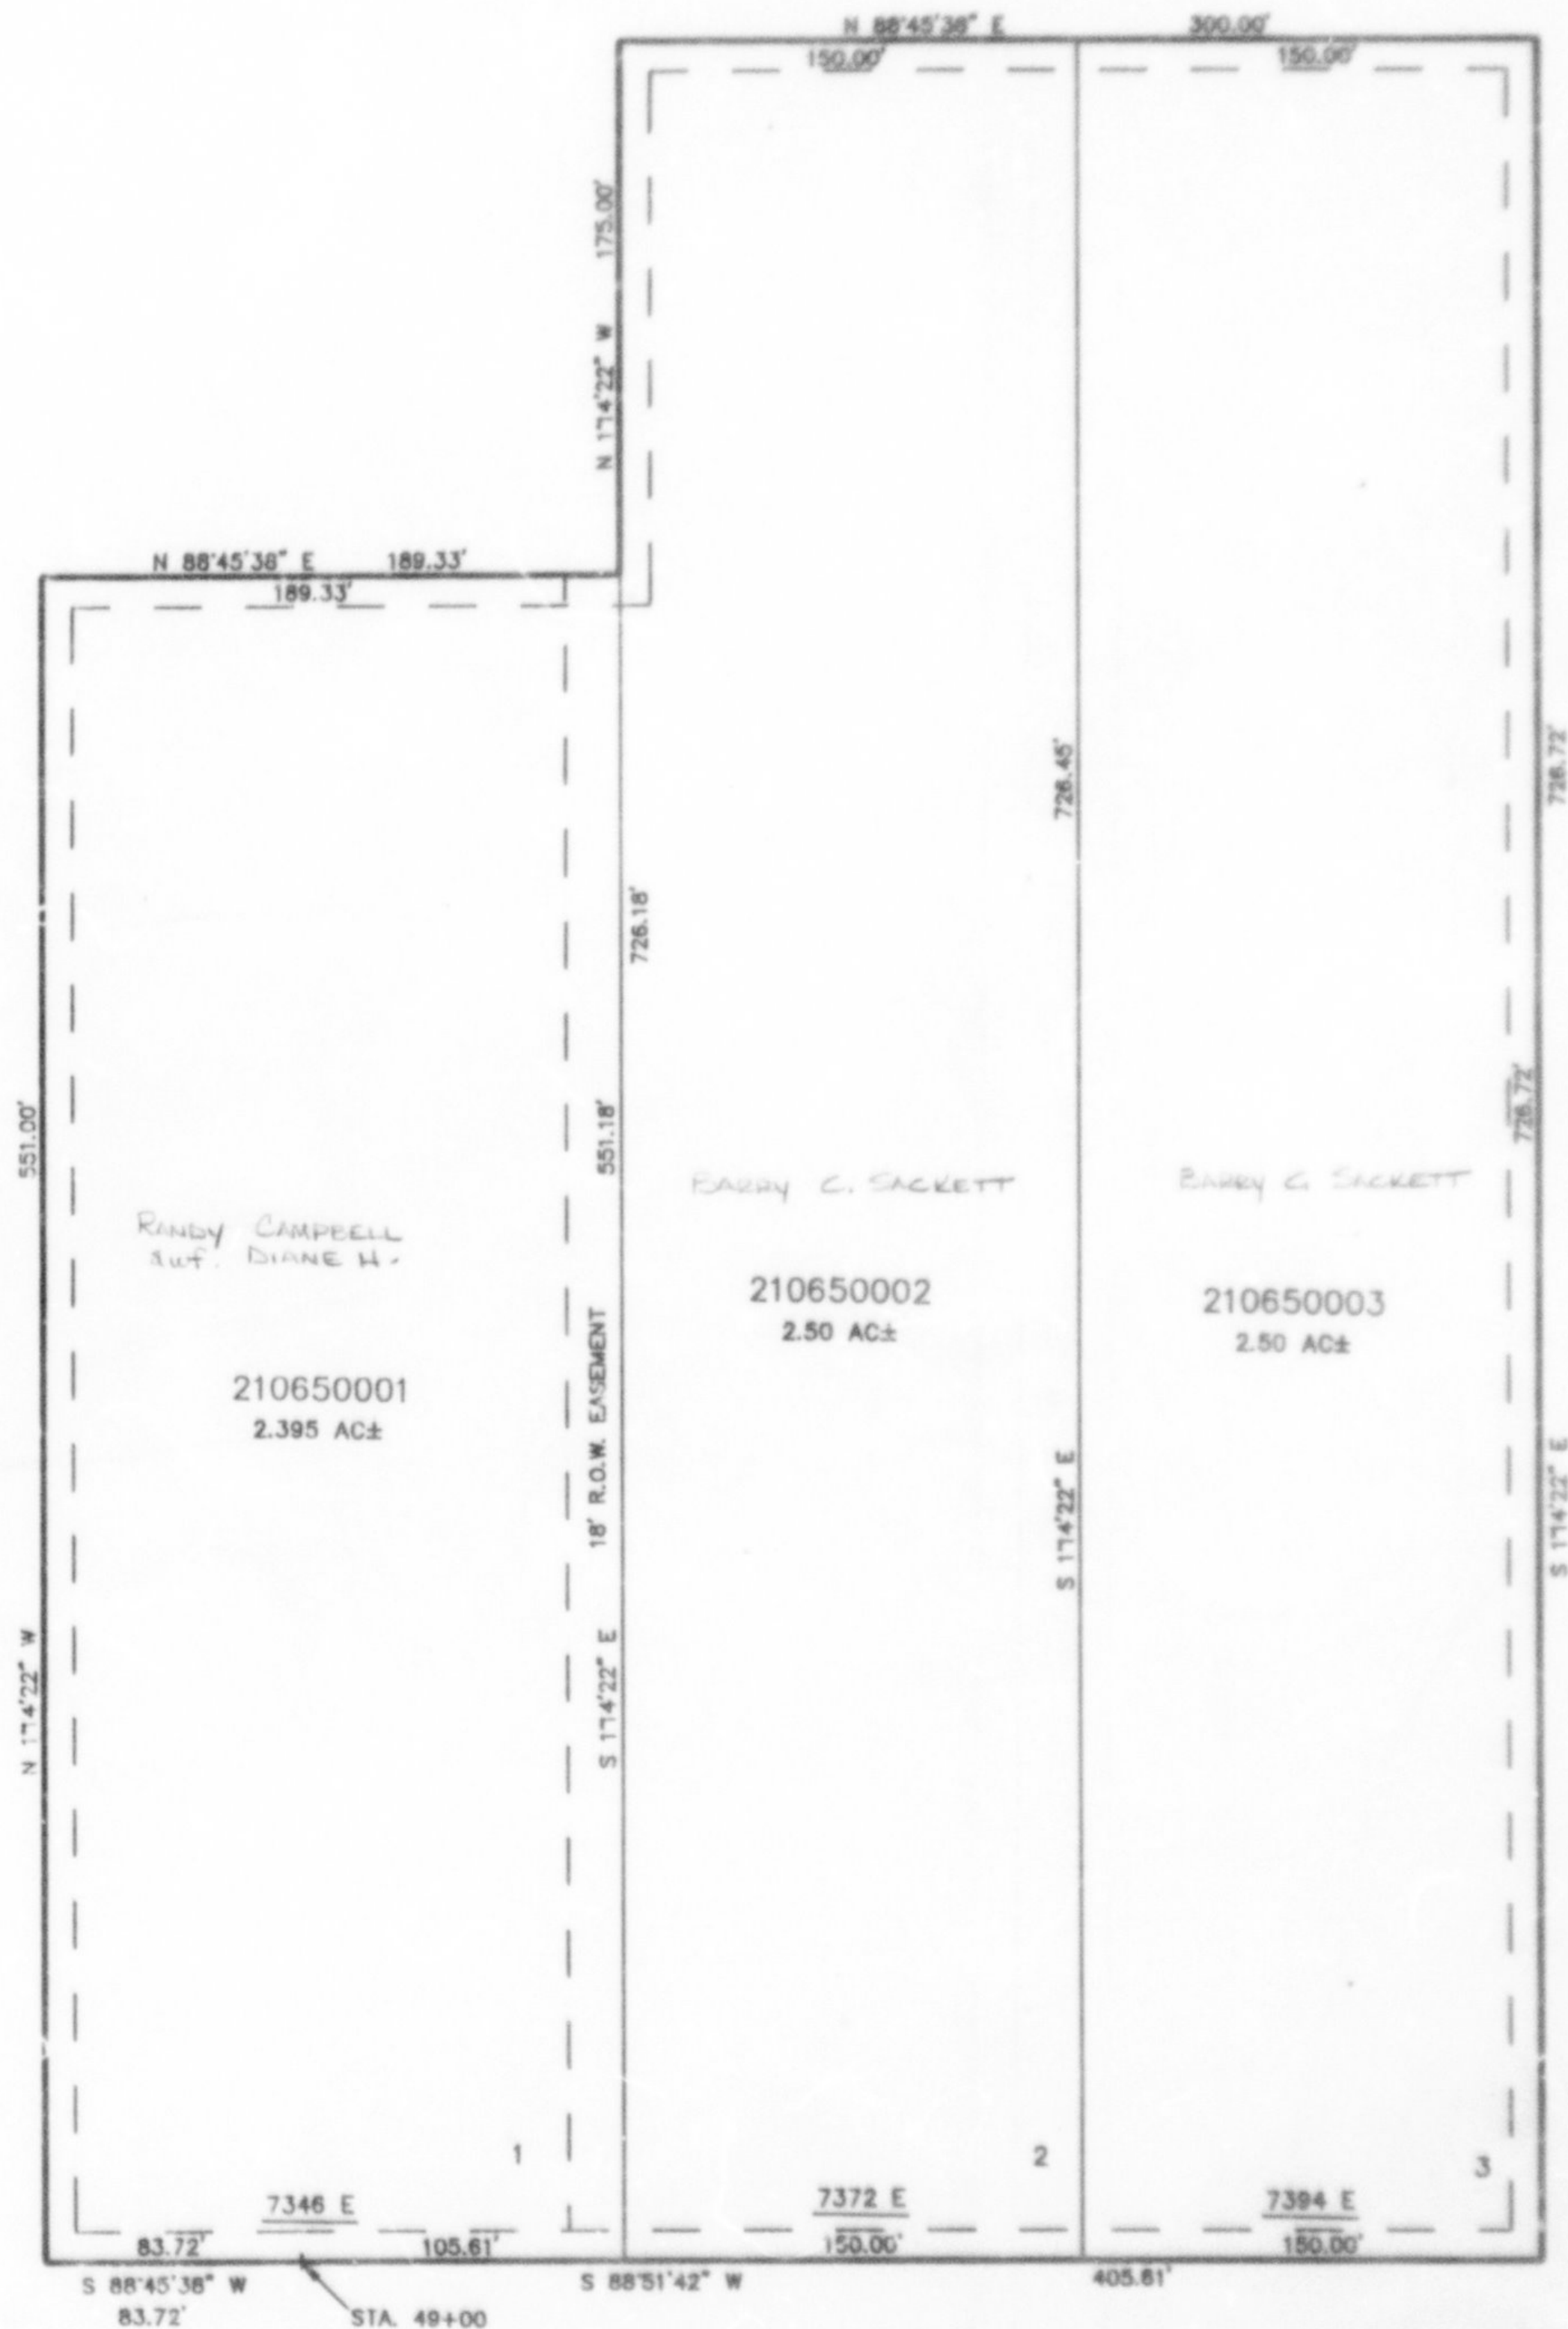

SEE PAGE 8

SEE PAGE 8

10' UTILITY & DRAINAGE EASEMENTS EACH
 SIDE OF PROPERTY LINES AS INDICATED
 BY DASHED LINES EXCEPT AS OTHERWISE
 SHOWN.

FOR COMPLETE ENO DATA SEE
 ORIGINAL DEDICATION PLAT IN
 BOOK 36, PAGE 3 OF RECORDS.

500

NORTH

STREET

SEE PAGE 8