

PART OF THE N. 1/2, SEC. 20, T.6N., R.2E., S.L.B. & M.

COTTONWOOD RIVER'S SUBDIVISION

IN WEBER COUNTY

SCALE 1" = 200'

TAXING UNIT: 58


66


SEE PAGE 34

SEE PAGE 34

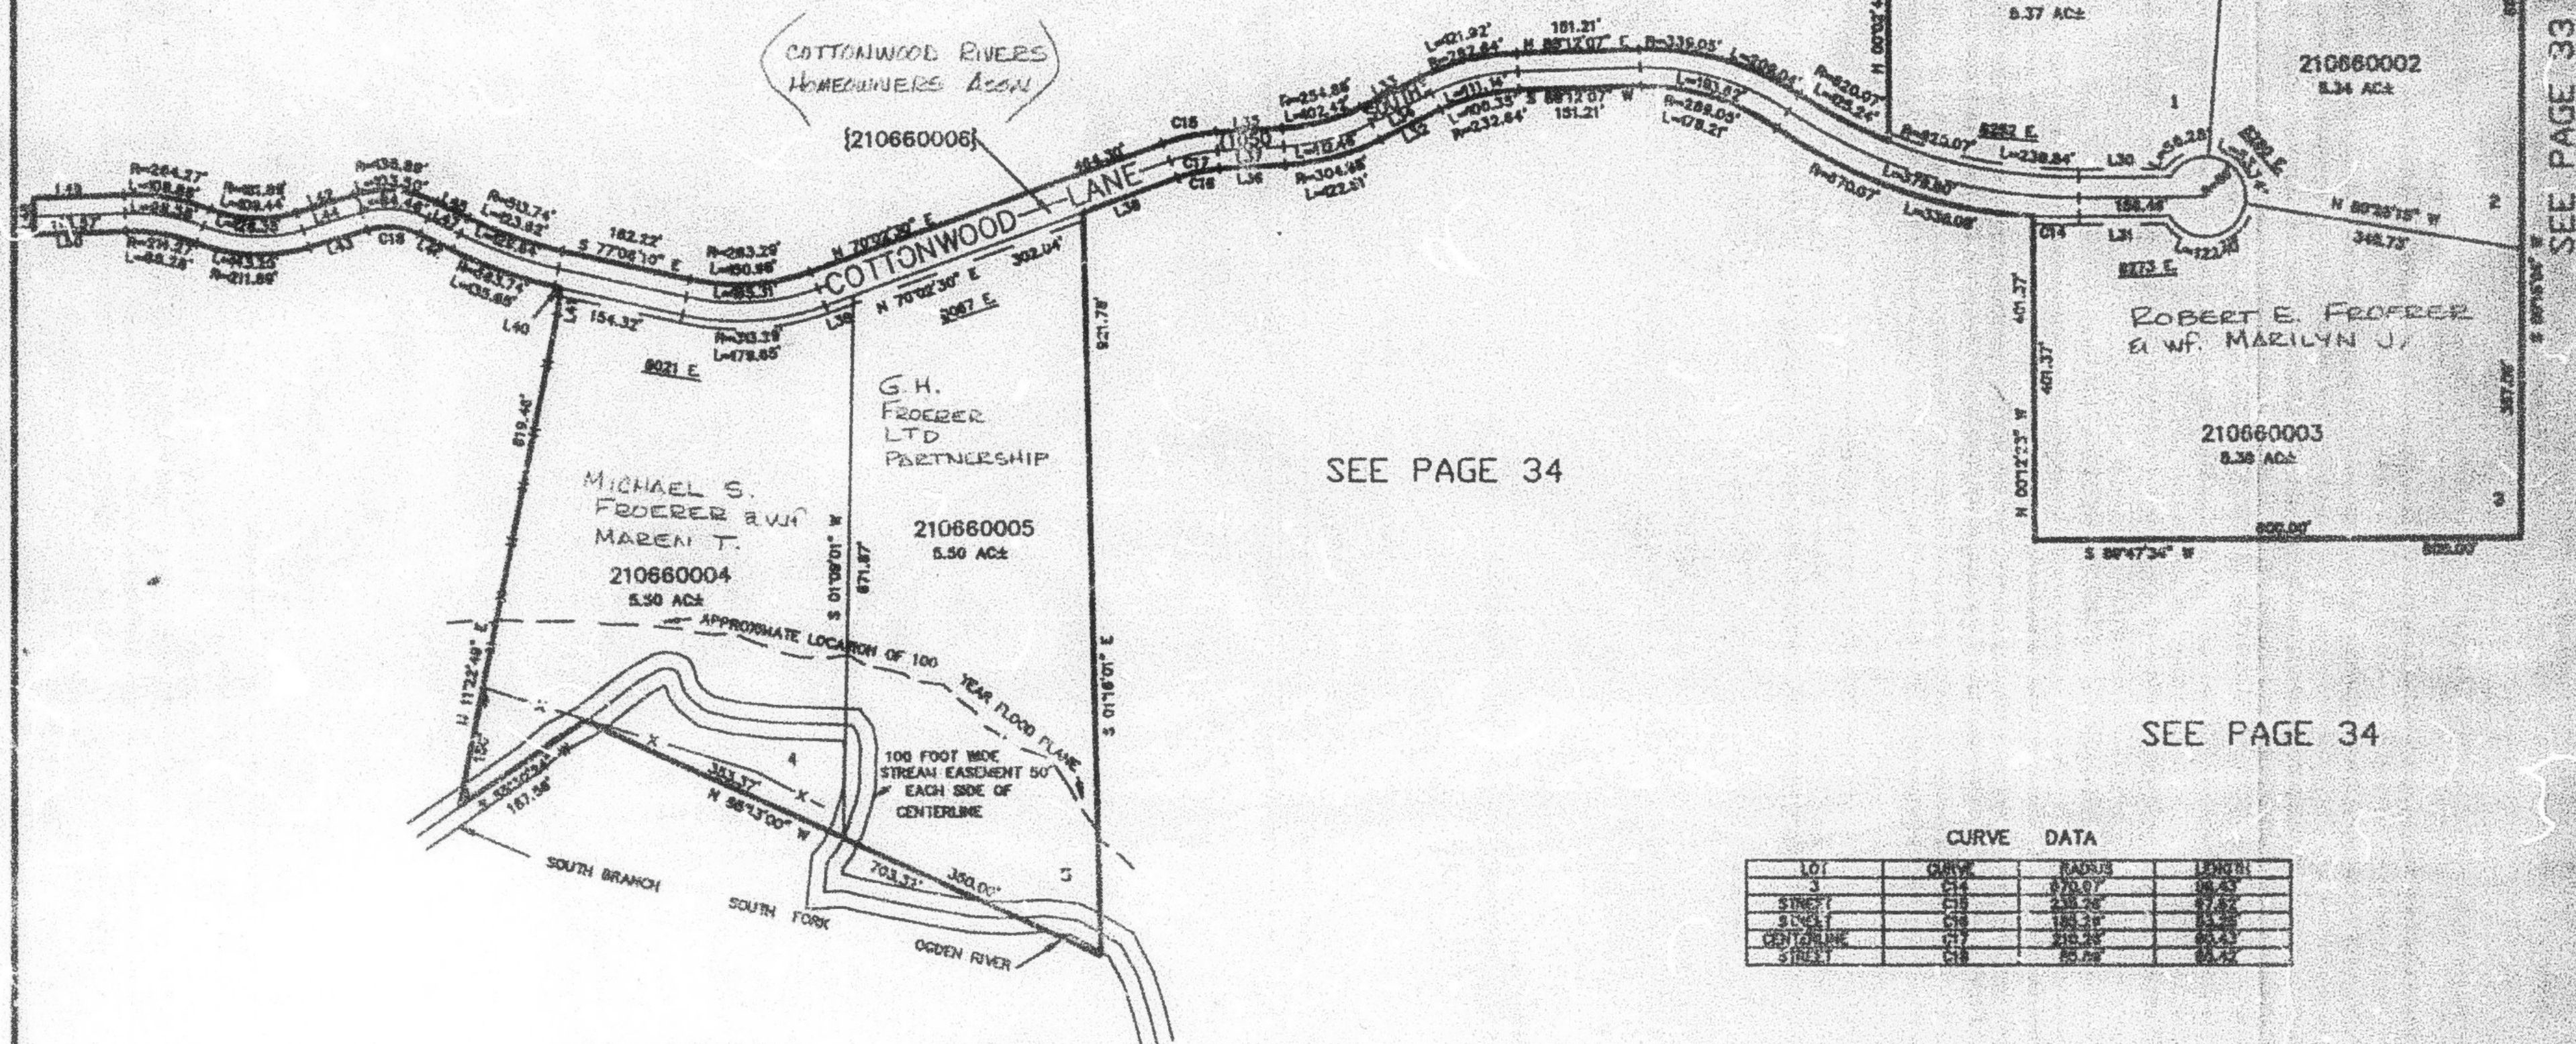




CURVE DATA

LOT	CURVE	RADIUS	LENGTH

10' UTILITY & DRAINAGE EASEMENTS EACH SIDE OF PROPERTY LINES AS INDICATED BY DASHED LINES EXCEPT AS OTHERWISE SHOWN.

FOR COMPLETE ENG DATA SEE ORIGINAL DEDICATION PLAT IN BOOK 38, PAGE 48 OF RECORDS.