

PART OF THE N. 1/2, SEC. 20, T.6N., R.2E., S.L.B. & M.  
**COTTONWOOD RIVER'S SUBDIVISION**

IN WEBER COUNTY  
 SCALE 1" = 200'

TAXING UNIT: 58

LINE DATA

LINE	DIRECTION	DISTANCE
L30	S 89°47'37" W	113.16'
L31	N 89°47'37" E	113.16'
L32	S 63°29'10" W	83.52'
L33	N 63°29'10" E	83.52'
L34	N 63°29'10" E	83.52'
L35	N 86°30'33" E	81.86'
L36	S 86°30'33" W	81.86'
L37	N 86°30'33" E	81.86'
L38	S 70°02'30" W	124.69'
L39	N 70°02'30" E	37.57'
L40	N 77°06'10" W	7.90'
L41	N 06°58'00" E	33.50'
L42	N 73°02'44" E	75.62'
L43	S 73°02'44" W	75.62'
L44	N 73°02'44" E	75.62'
L45	S 63°18'57" E	44.54'
L46	N 63°18'57" W	44.54'
L47	S 63°18'57" E	44.54'
L48	N 00°04'50" E	50.03'
L49	N 88°10'30" E	112.74'
L50	S 88°10'30" W	114.40'


SEE PAGE 34

SEE PAGE 34

SEE PAGE 34

SEE PAGE 34

SEE PAGE 33

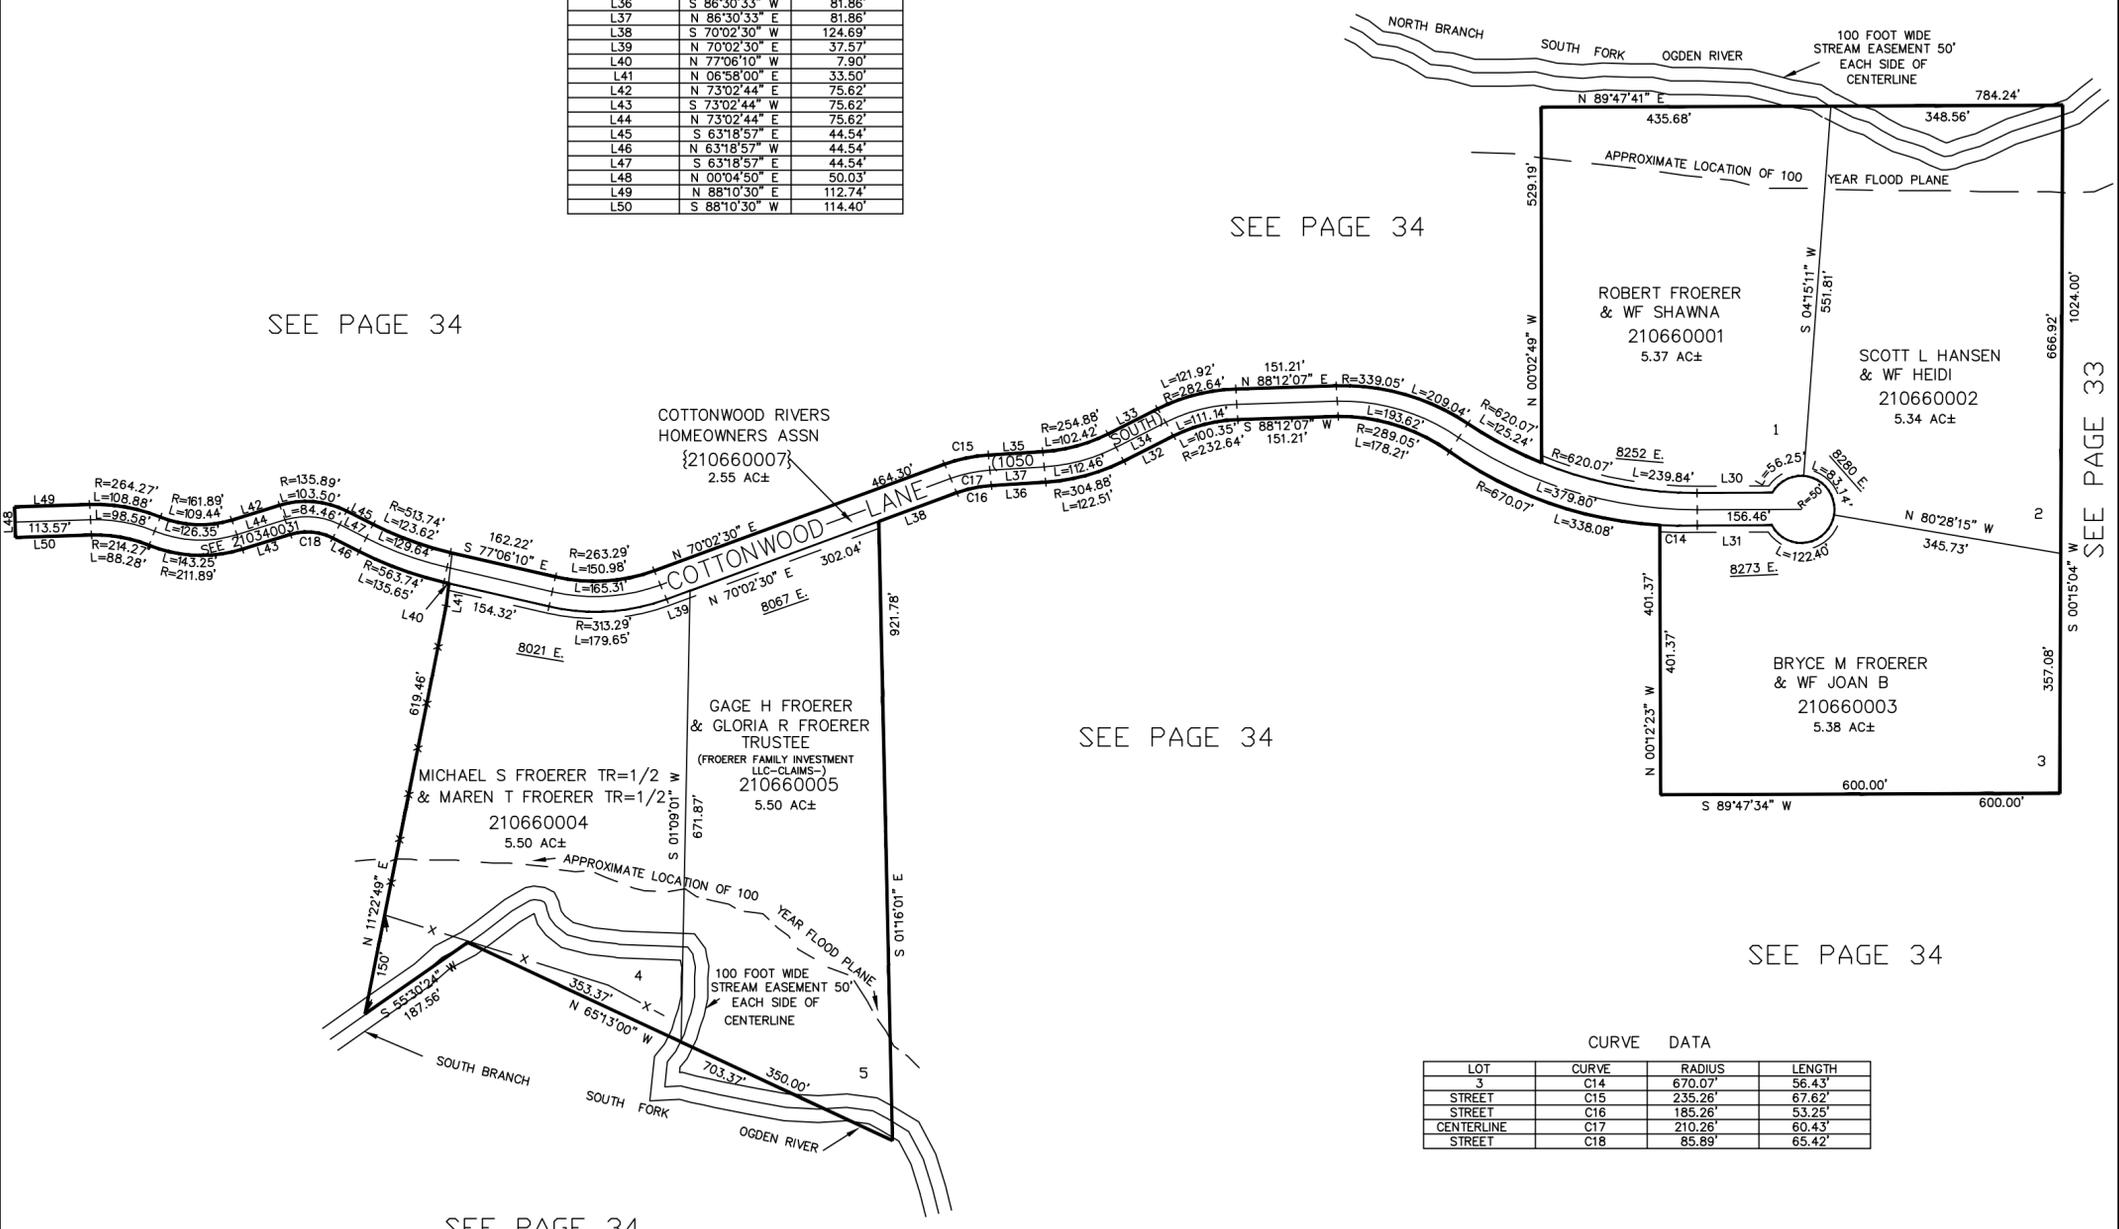

CURVE DATA

LOT	CURVE	RADIUS	LENGTH
3	C14	670.07'	56.43'
STREET	C15	235.26'	67.62'
STREET	C16	185.26'	53.25'
CENTERLINE	C17	210.26'	60.43'
STREET	C18	85.89'	65.42'

10' UTILITY & DRAINAGE EASEMENTS EACH SIDE OF PROPERTY LINES AS INDICATED BY DASHED LINES EXCEPT AS OTHERWISE SHOWN.

FOR COMPLETE ENG DATA SEE ORIGINAL DEDICATION PLAT IN BOOK 36, PAGE 48 OF RECORDS.