

PART OF THE N.E. 1/4, SEC. 17, T.6N., R.2E., S.L.B. & M.  
FIELD OF DREAMS SOUTH FORK SUBD. AMENDED


68

TAXING UNIT: 58

IN WEBER COUNTY

SCALE 1" = 50'

SEE PAGE 26

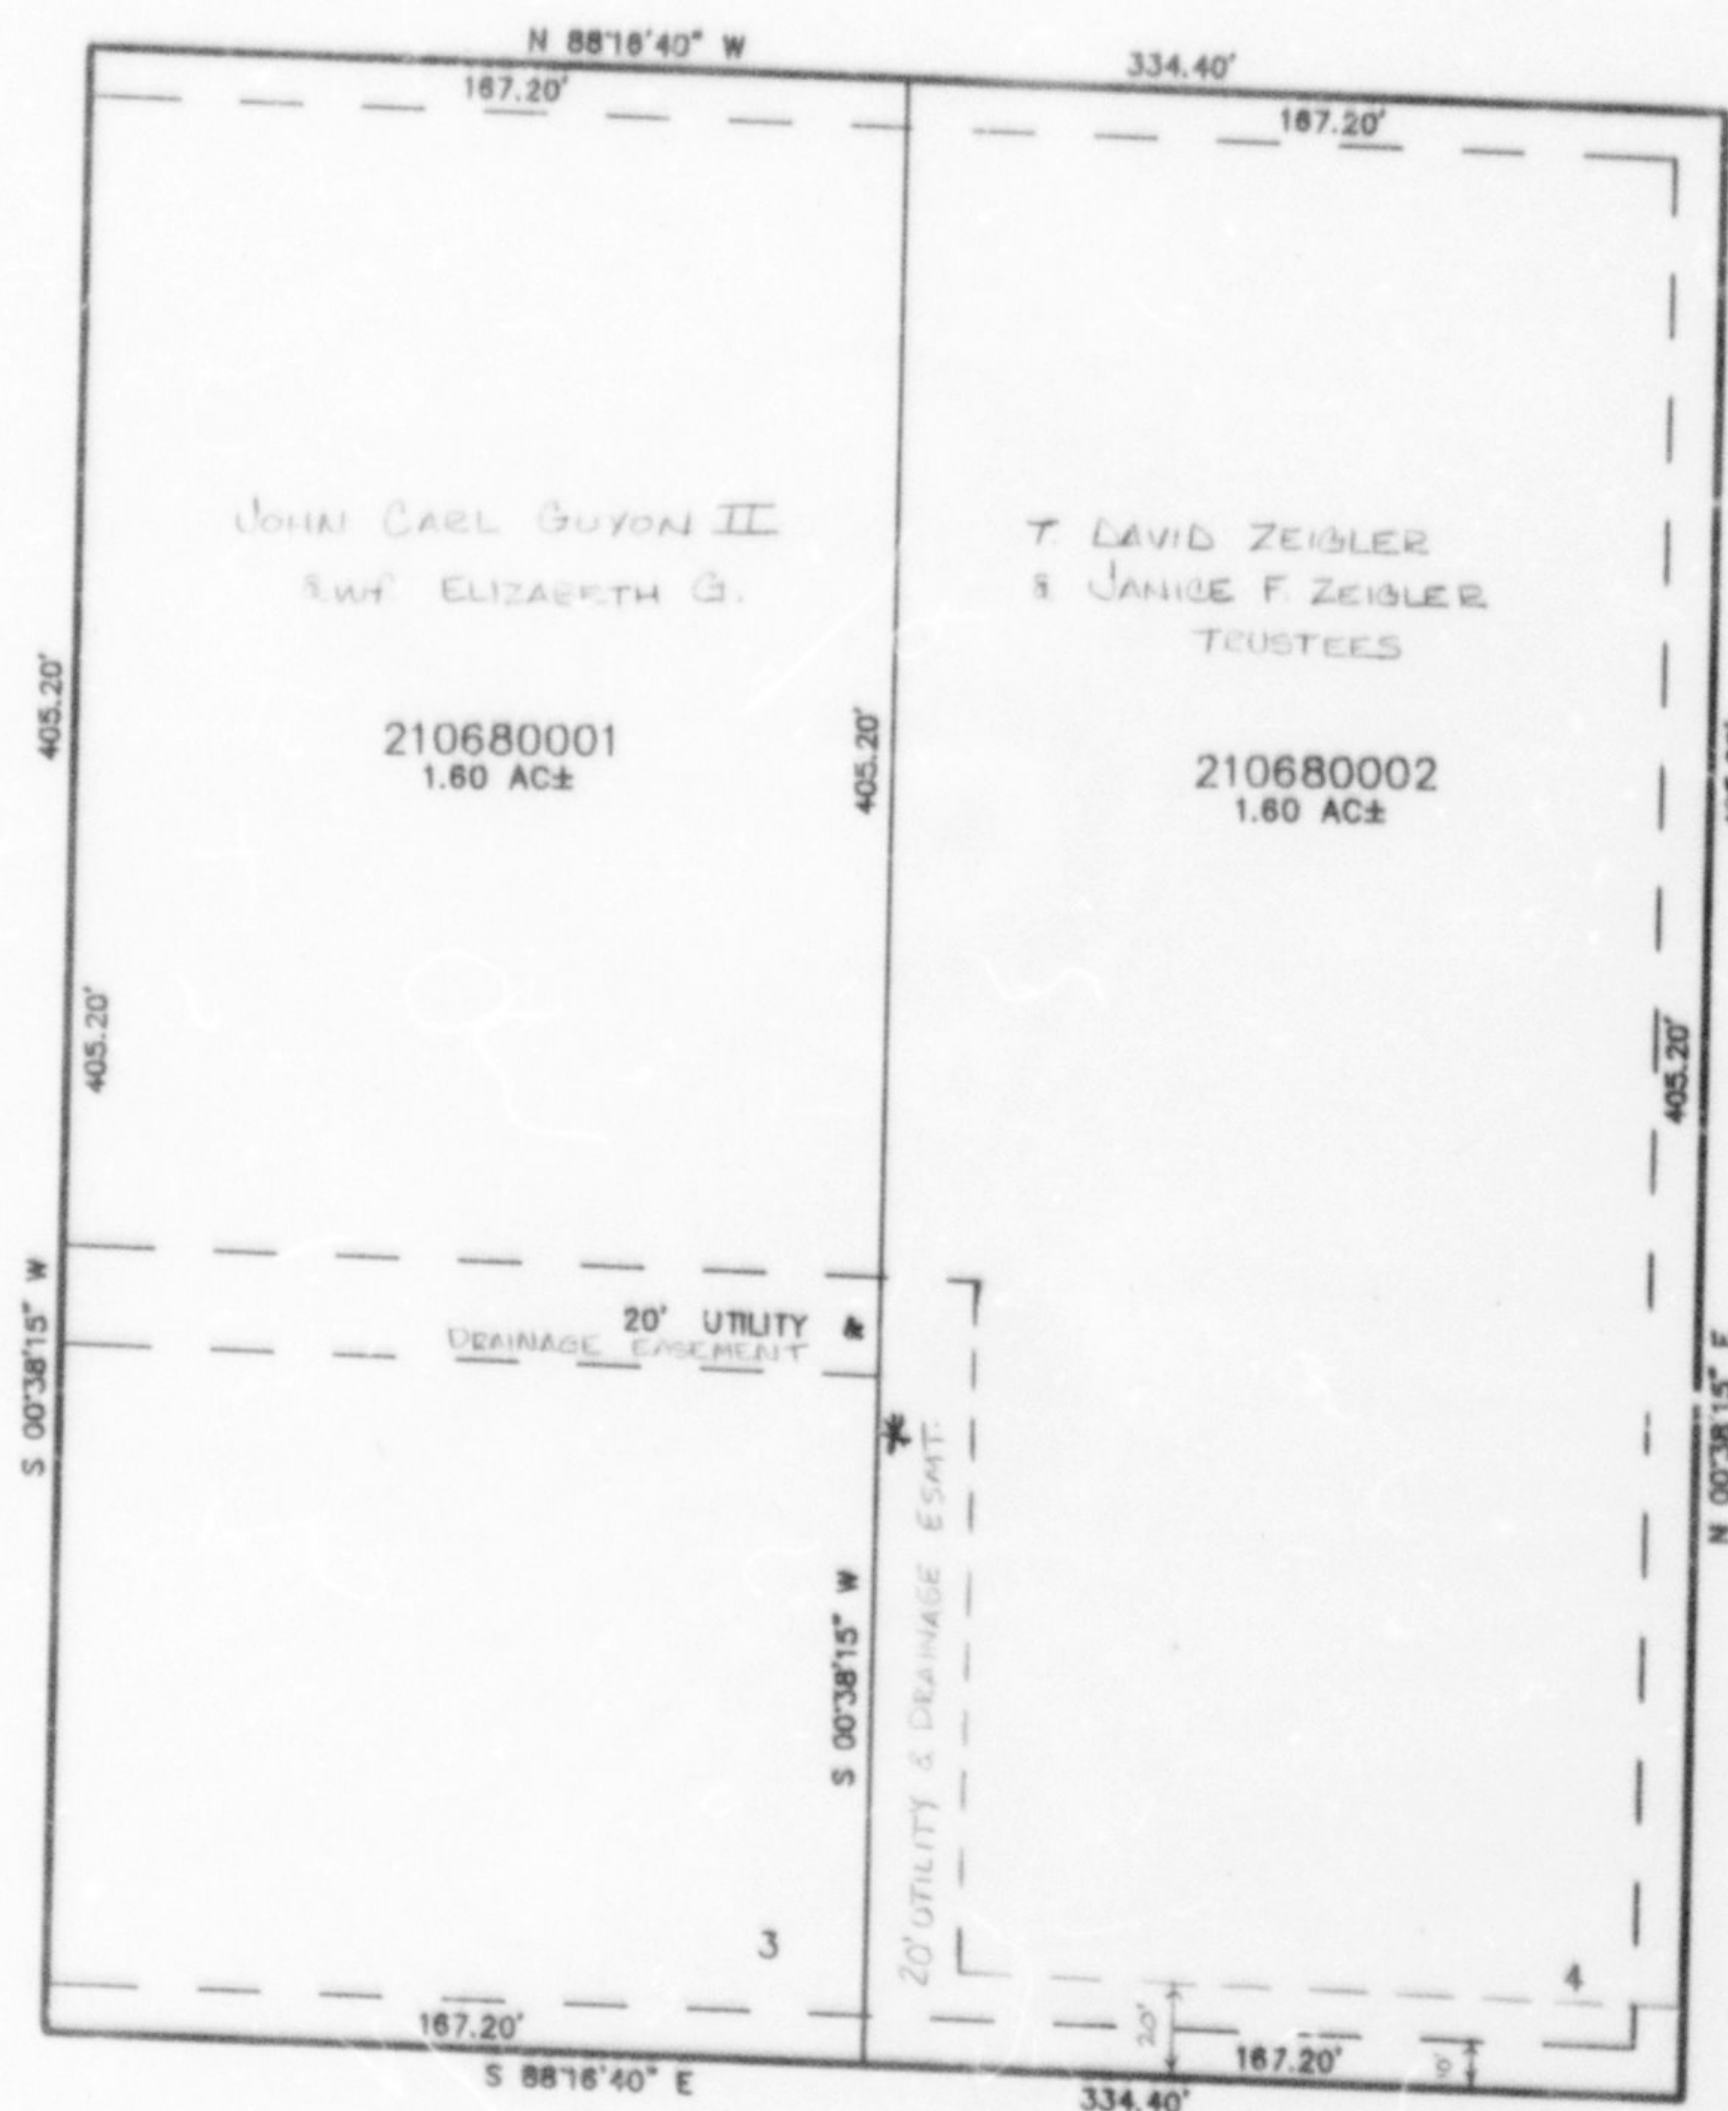

SEE PAGE 64

SEE PAGE 26

SEE PAGE 67

10' UTILITY & DRAINAGE EASEMENTS EACH  
SIDE OF PROPERTY LINES AS INDICATED  
BY DASHED LINES EXCEPT AS OTHERWISE  
SHOWN.

VACATING  
\* ORDINANCE NO. 95-15  
MAY 16, 1995 1757-72

FOR COMPLETE ENG DATA SEE  
ORIGINAL DEDICATION PLAT IN  
BOOK 38, PAGE 7 OF RECORDS.