

PART OF THE N.E. 1/4, SEC. 17, T.6N., R.2E., S.L.B. & M.
FIELD OF DREAMS SOUTH FORK SUBD. AMENDED


68

TAXING UNIT: 318

IN WEBER COUNTY

SCALE 1" = 50'

SEE PAGE 26

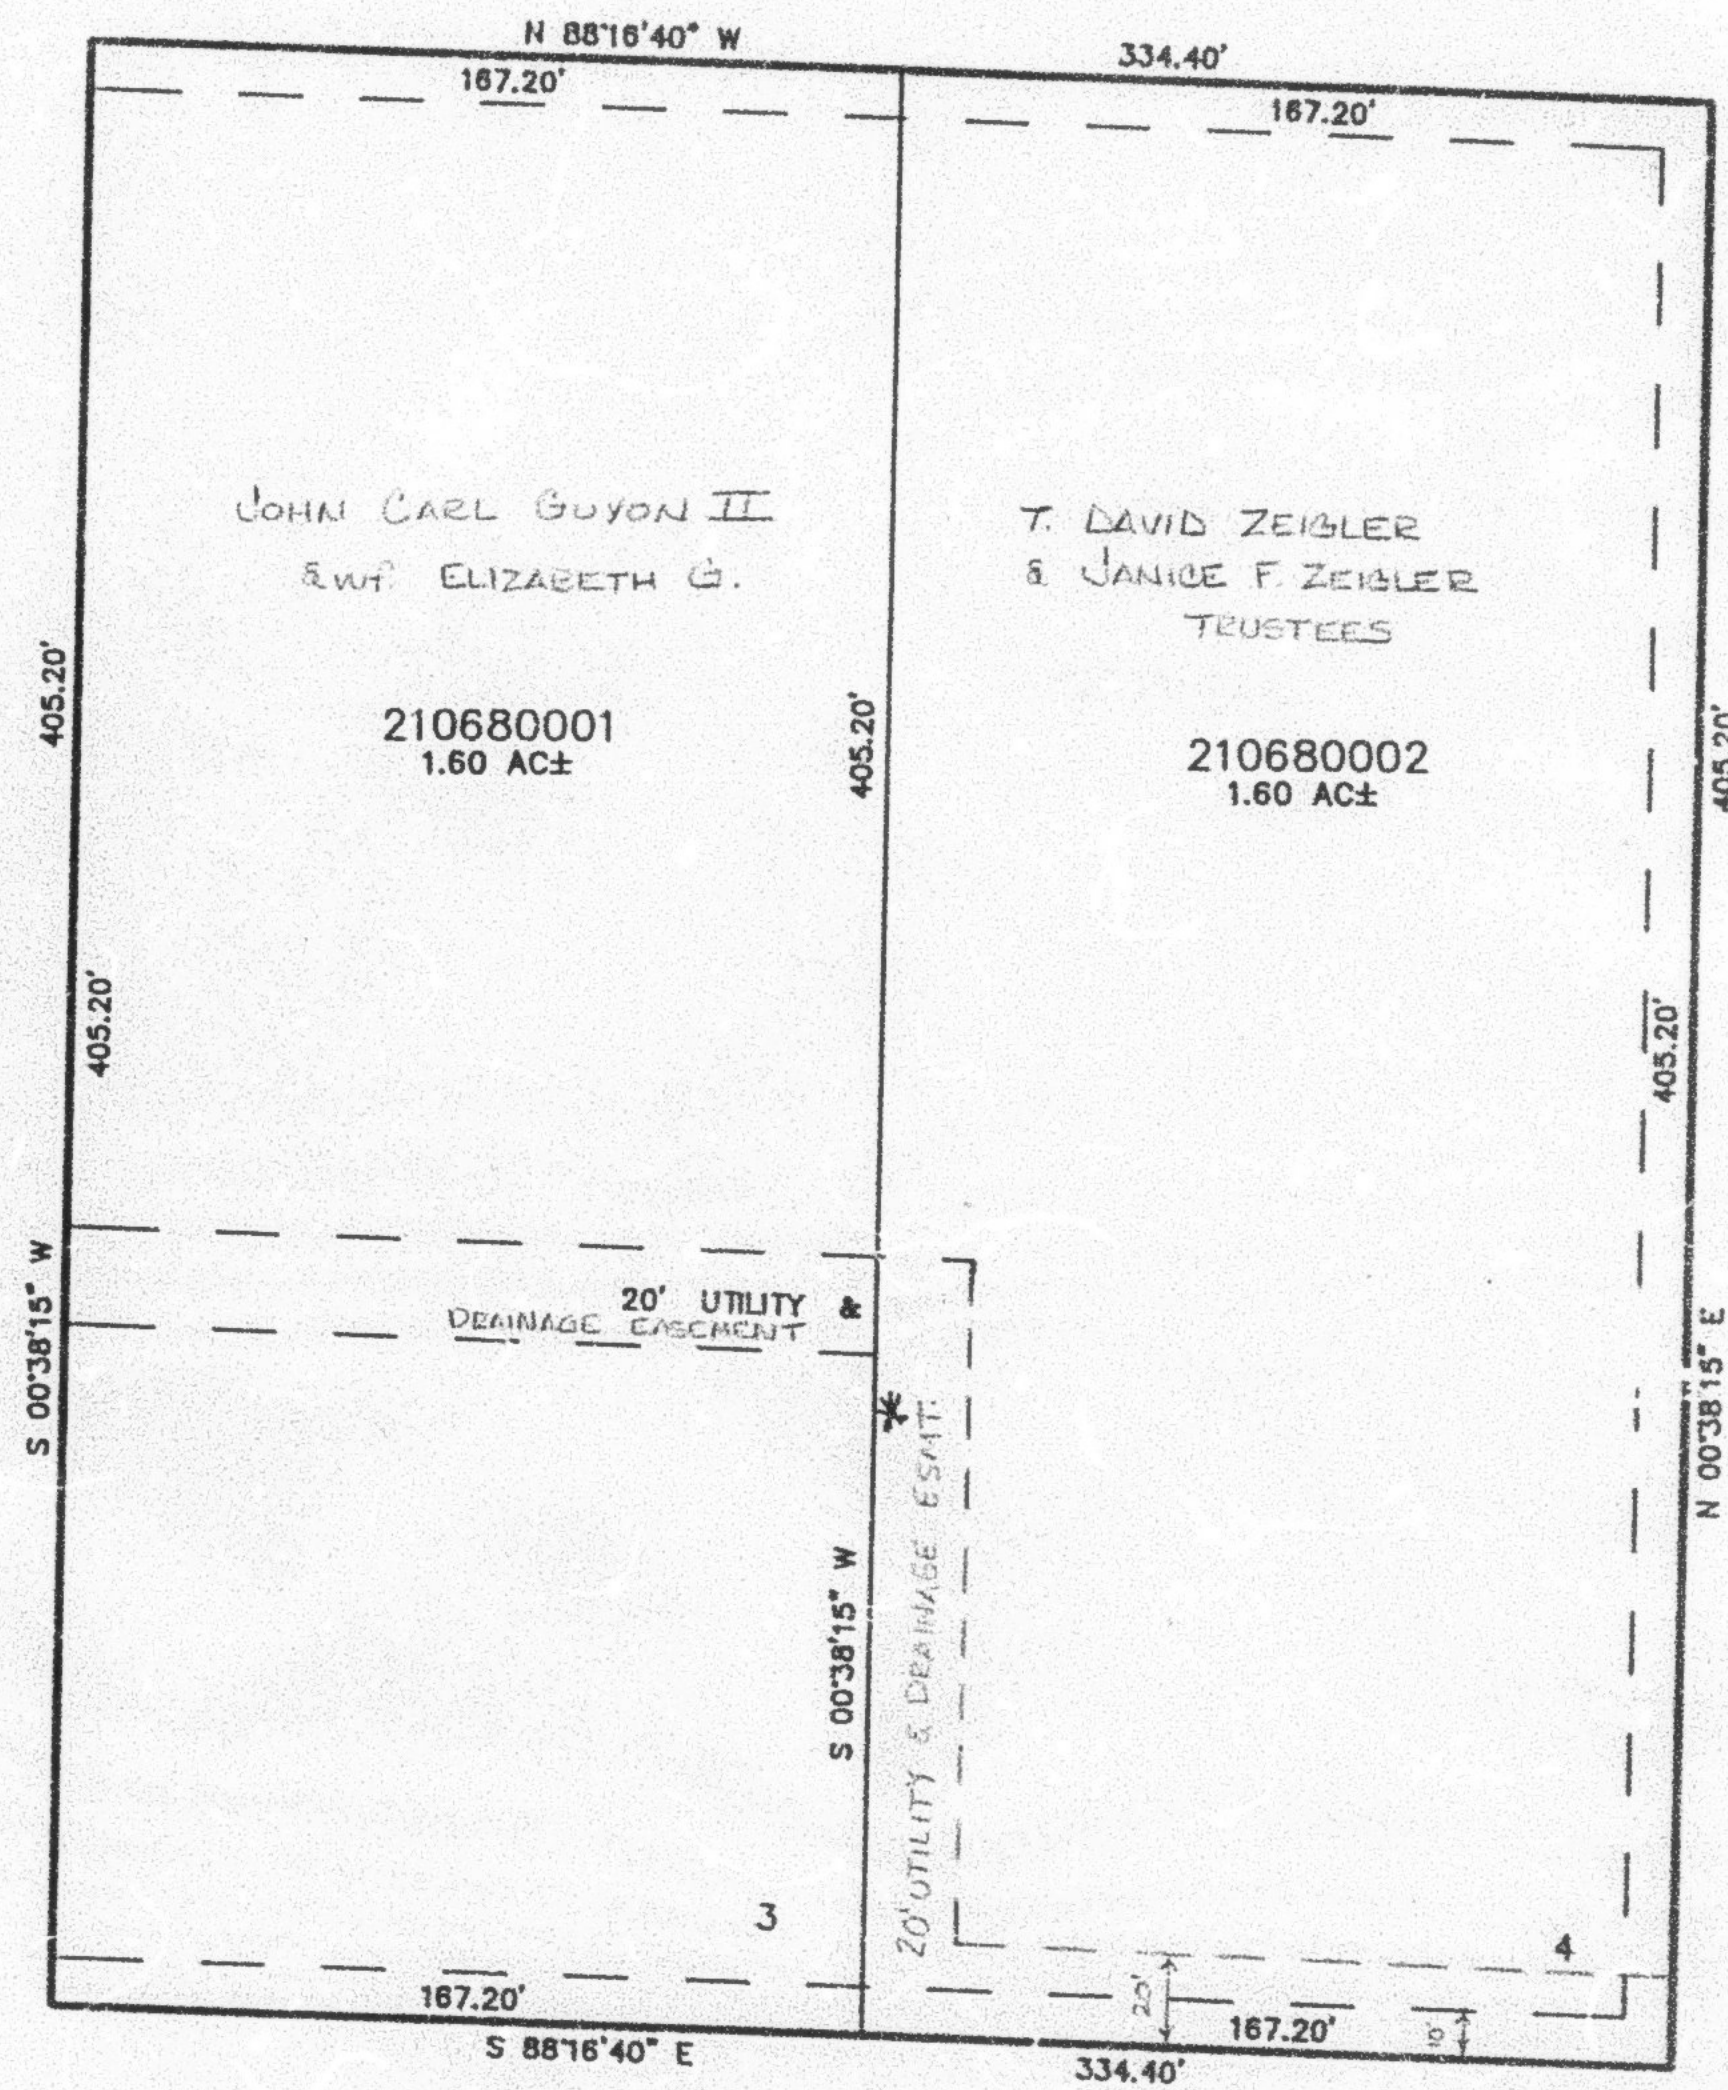

SEE PAGE 64

SEE PAGE 26

SEE PAGE 67

10' UTILITY & DRAINAGE EASEMENTS EACH
SIDE OF PROPERTY LINES AS INDICATED
BY DASHED LINES EXCEPT AS OTHERWISE
SHOWN.

VACATING
* ORDINANCE NO. 95-15
MAY 16, 1995 1757-72

FOR COMPLETE ENG DATA SEE
ORIGINAL DEDICATION PLAT IN
BOOK 38, PAGE 7 OF RECORDS.