

PART OF SEC. 28, T.6N., R.2E., S.L.B. & M.
FALCON CREST SUBDIVISION
 IN WEBER COUNTY
 SCALE 1" = 300'


73

TAXING UNIT: 318

EXCEPT WHERE
 OTHERWISE SHOWN ALL
 LOTS OWNED BY

ZORRIS ENTERPRISES
 INTERNATIONAL INC

SEE PAGE 37

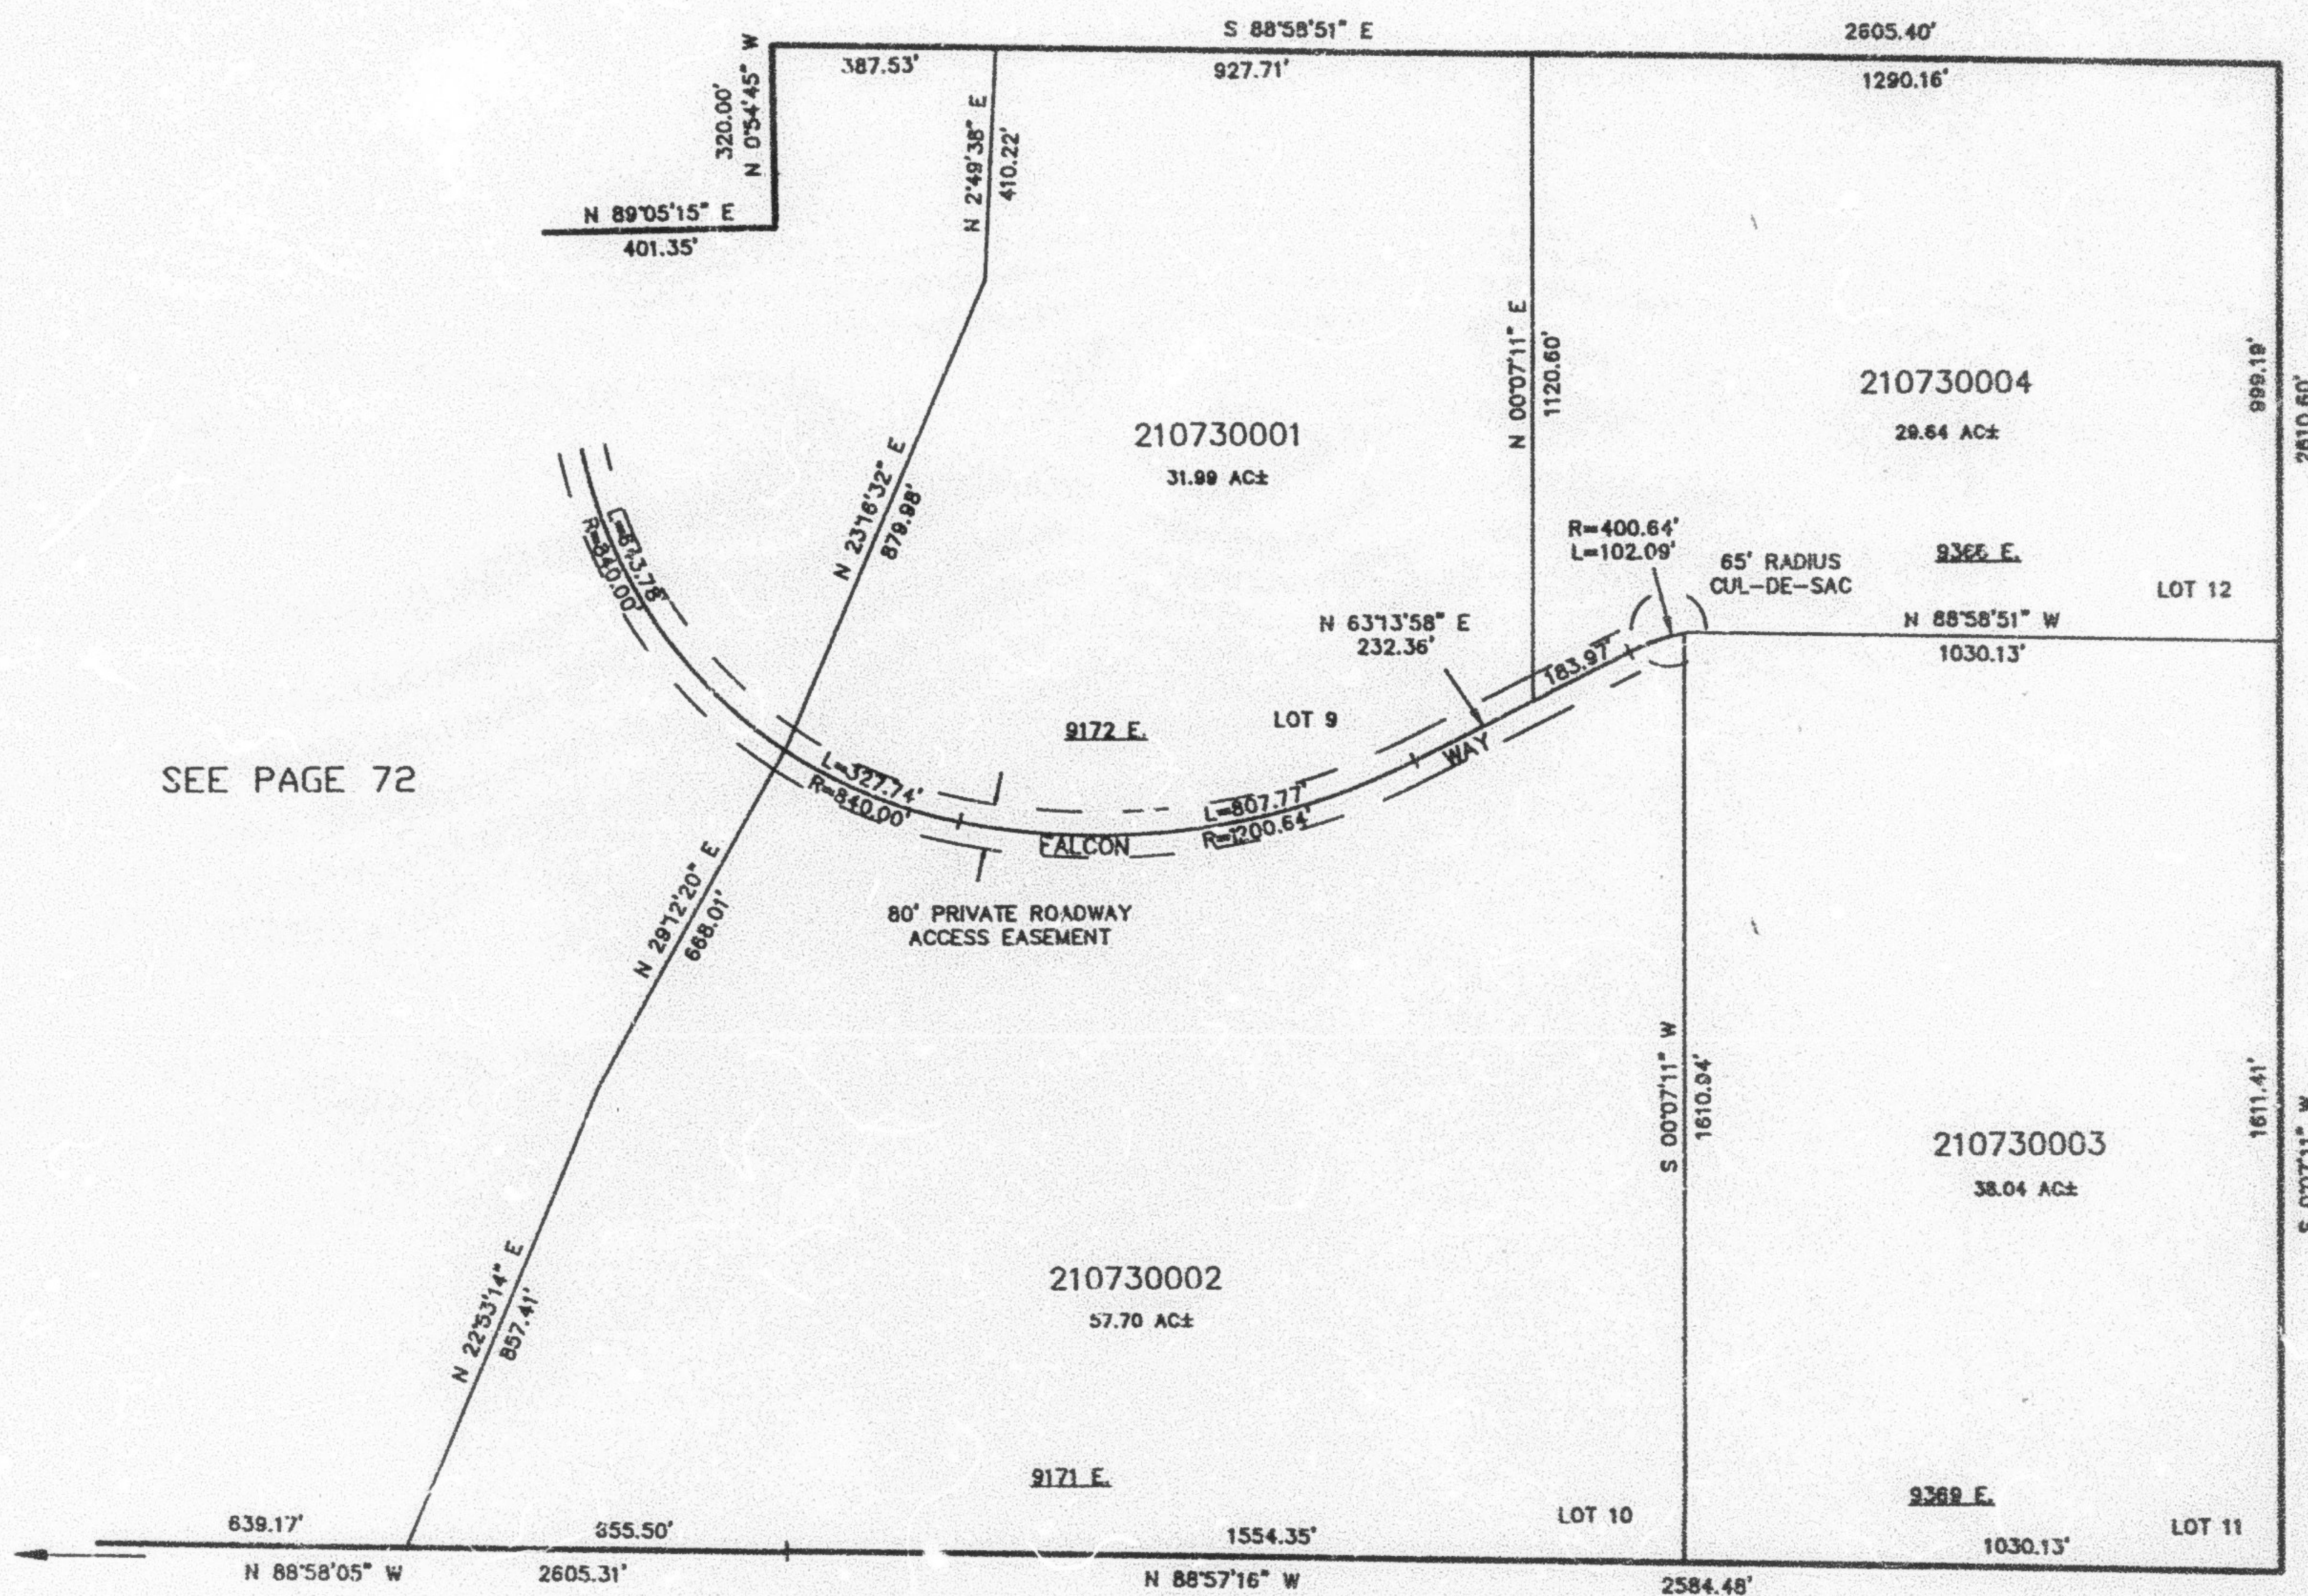

SEE PAGE 72

SEE PAGE 37

SEE PAGE 37

SEE DEDICATION PLAT FOR ALL EASEMENT
 INFORMATION AND ALLOWABLE BUILDABLE AREA

FOR COMPLETE ENG DATA SEE
 ORIGINAL DEDICATION PLAT IN
 BOOK 41, PAGE 38 OF RECORDS.