

PART OF THE N.E. 1/4 OF SEC. 17, T.6N., R.2E., S.L.B. & M.
JOHNSON ACRES SUBDIVISION

IN WEBER COUNTY
SCALE 1" = 50'

74


UNLESS OTHERWISE SHOWN
ALL LOTS OWNED BY
DOROTHY JOHNSON & KENNETH
JOHNSON

TAXING UNIT: 318

SEE PAGE 26

SEE PAGE 26

SEE PAGE 26

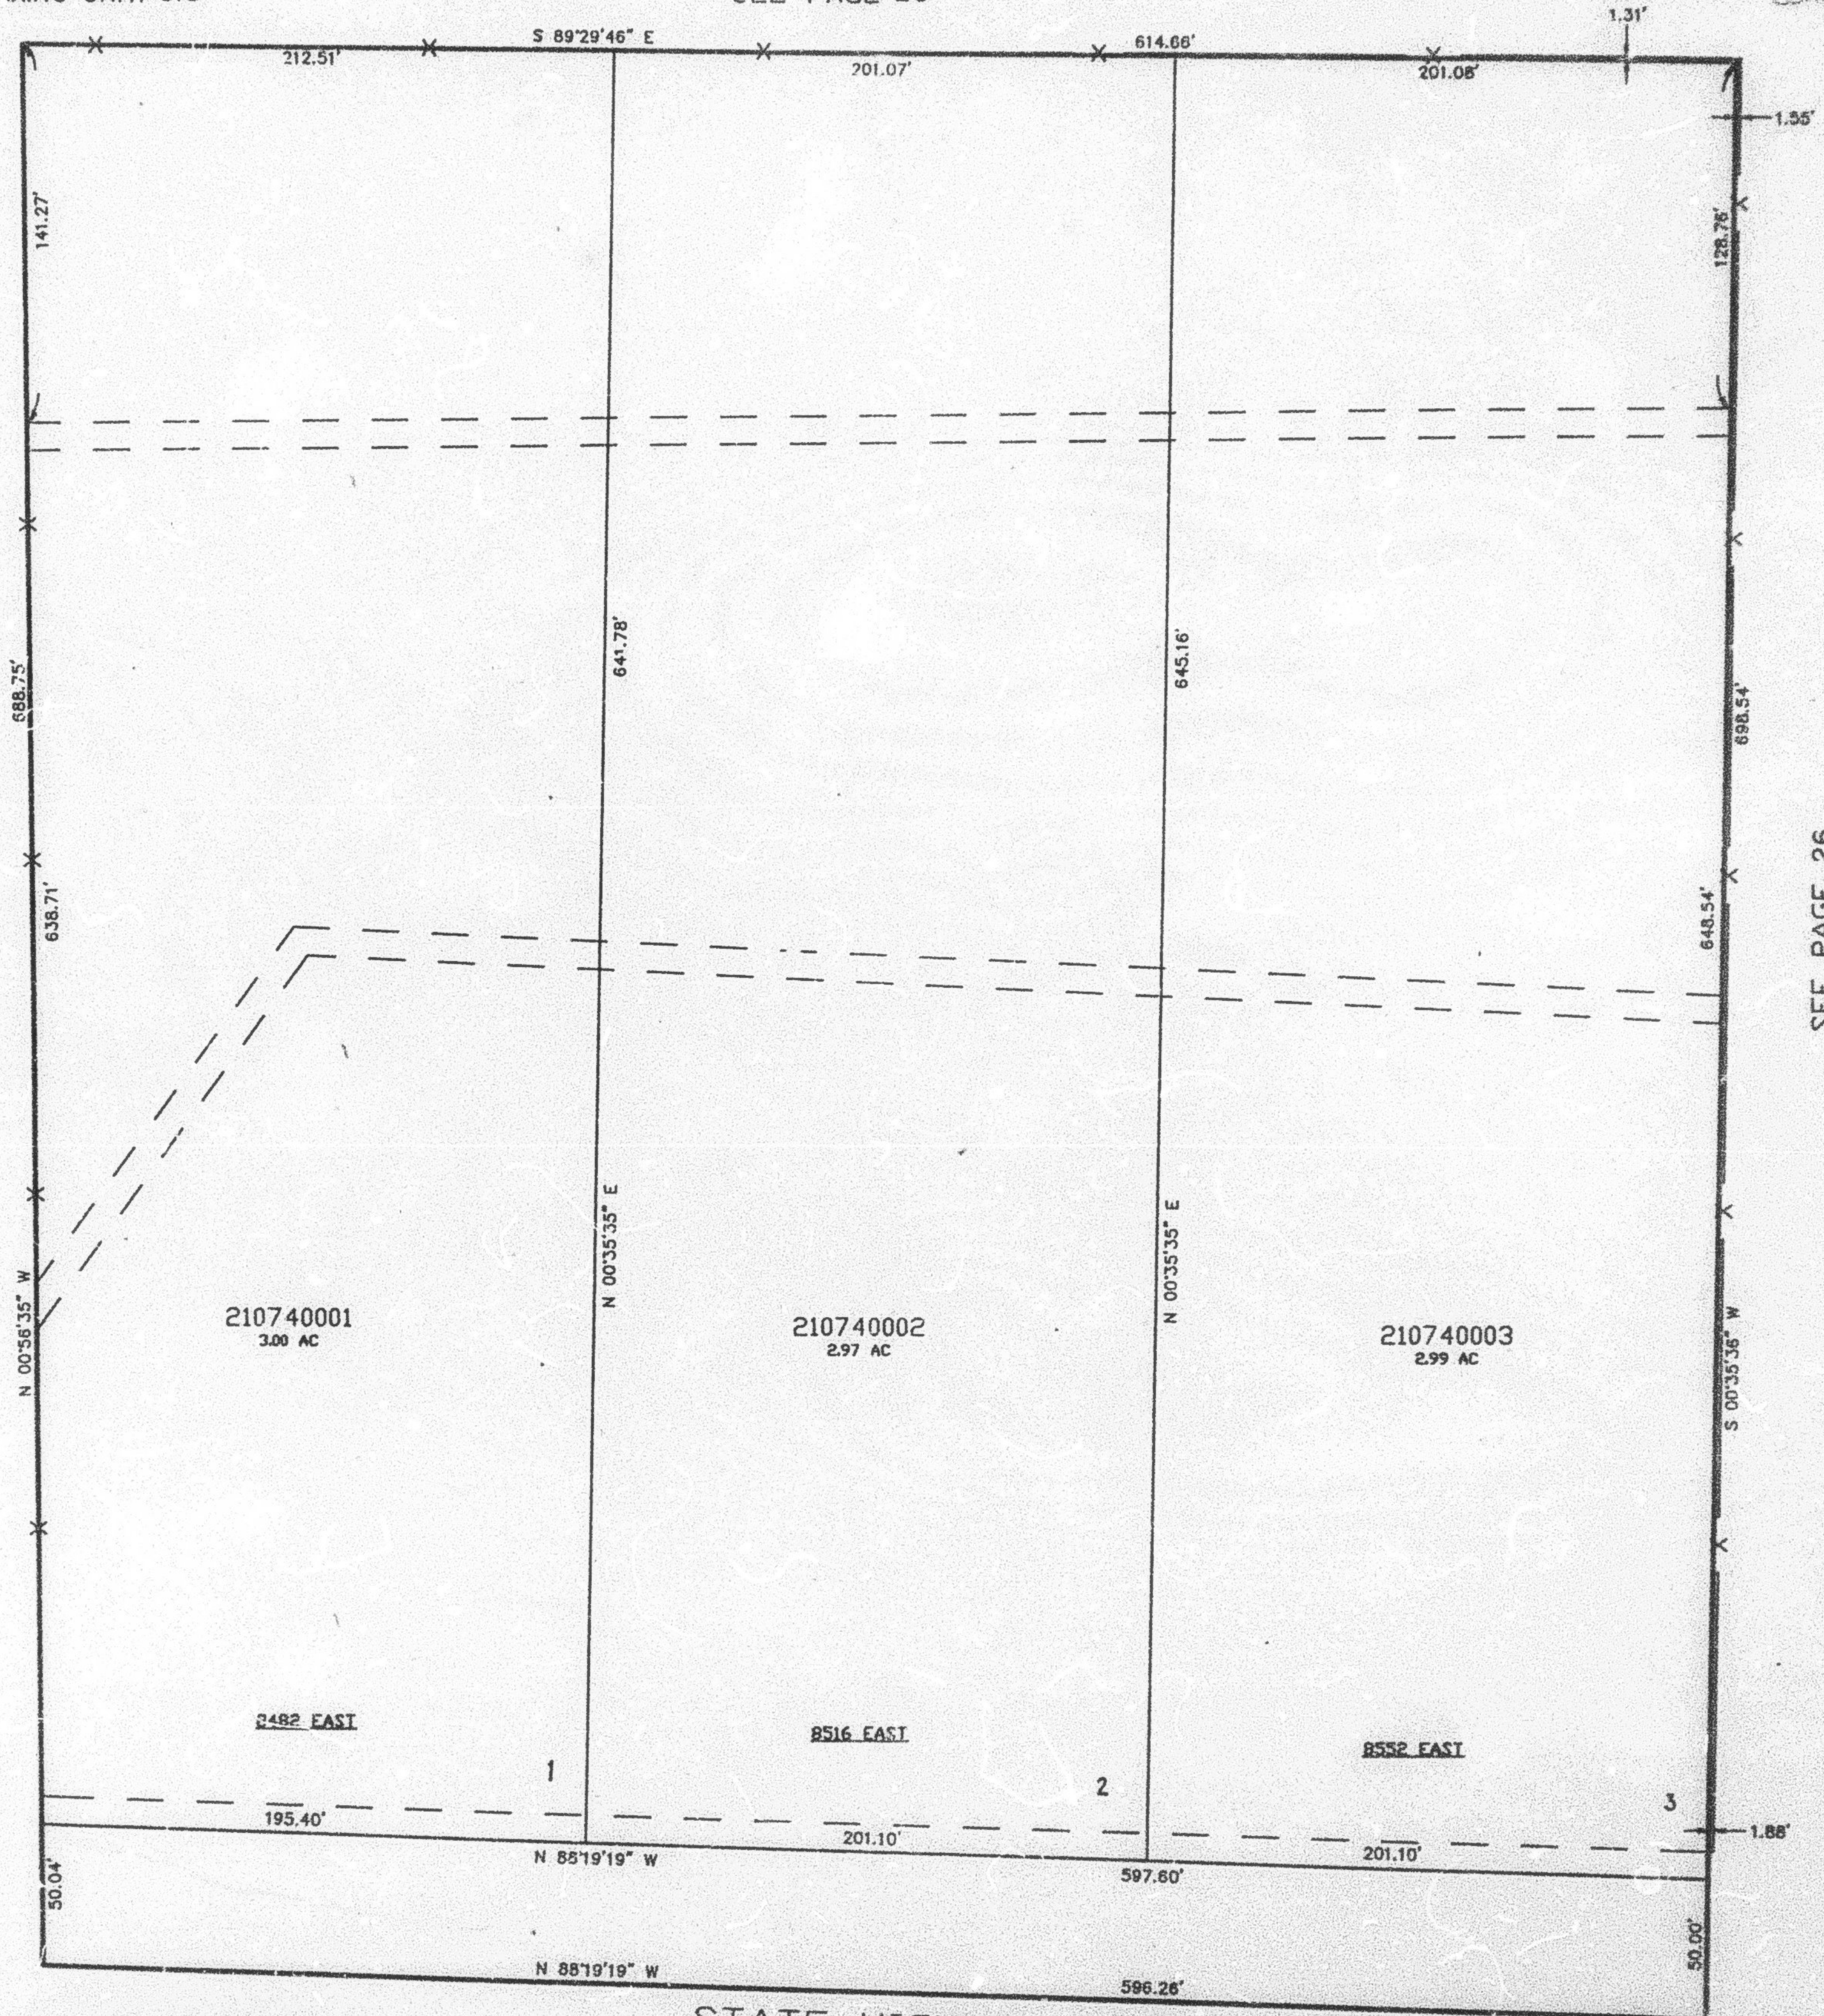

10' UTILITY & DRAINAGE EASEMENTS EACH
SIDE OF PROPERTY LINES AS INDICATED
BY DASHED LINES EXCEPT AS OTHERWISE
SHOWN.

STATE HIGHWAY U-39

SEE PAGE 64

FOR COMPLETE ENG DATA SEE
ORIGINAL DEDICATION PLAT IN
BOOK 41, PAGE 77 OF RECORDS.

MTT 06-95