

PART OF THE N.E. 1/4 OF SEC. 17, T.6N., R.2E., S.L.B. & M.
JOHNSON ACRES SUBDIVISION
 IN WEBER COUNTY
 SCALE 1" = 50'


74

TAXING UNIT: 318

SEE PAGE 26

SEE PAGE 26

SEE PAGE 26

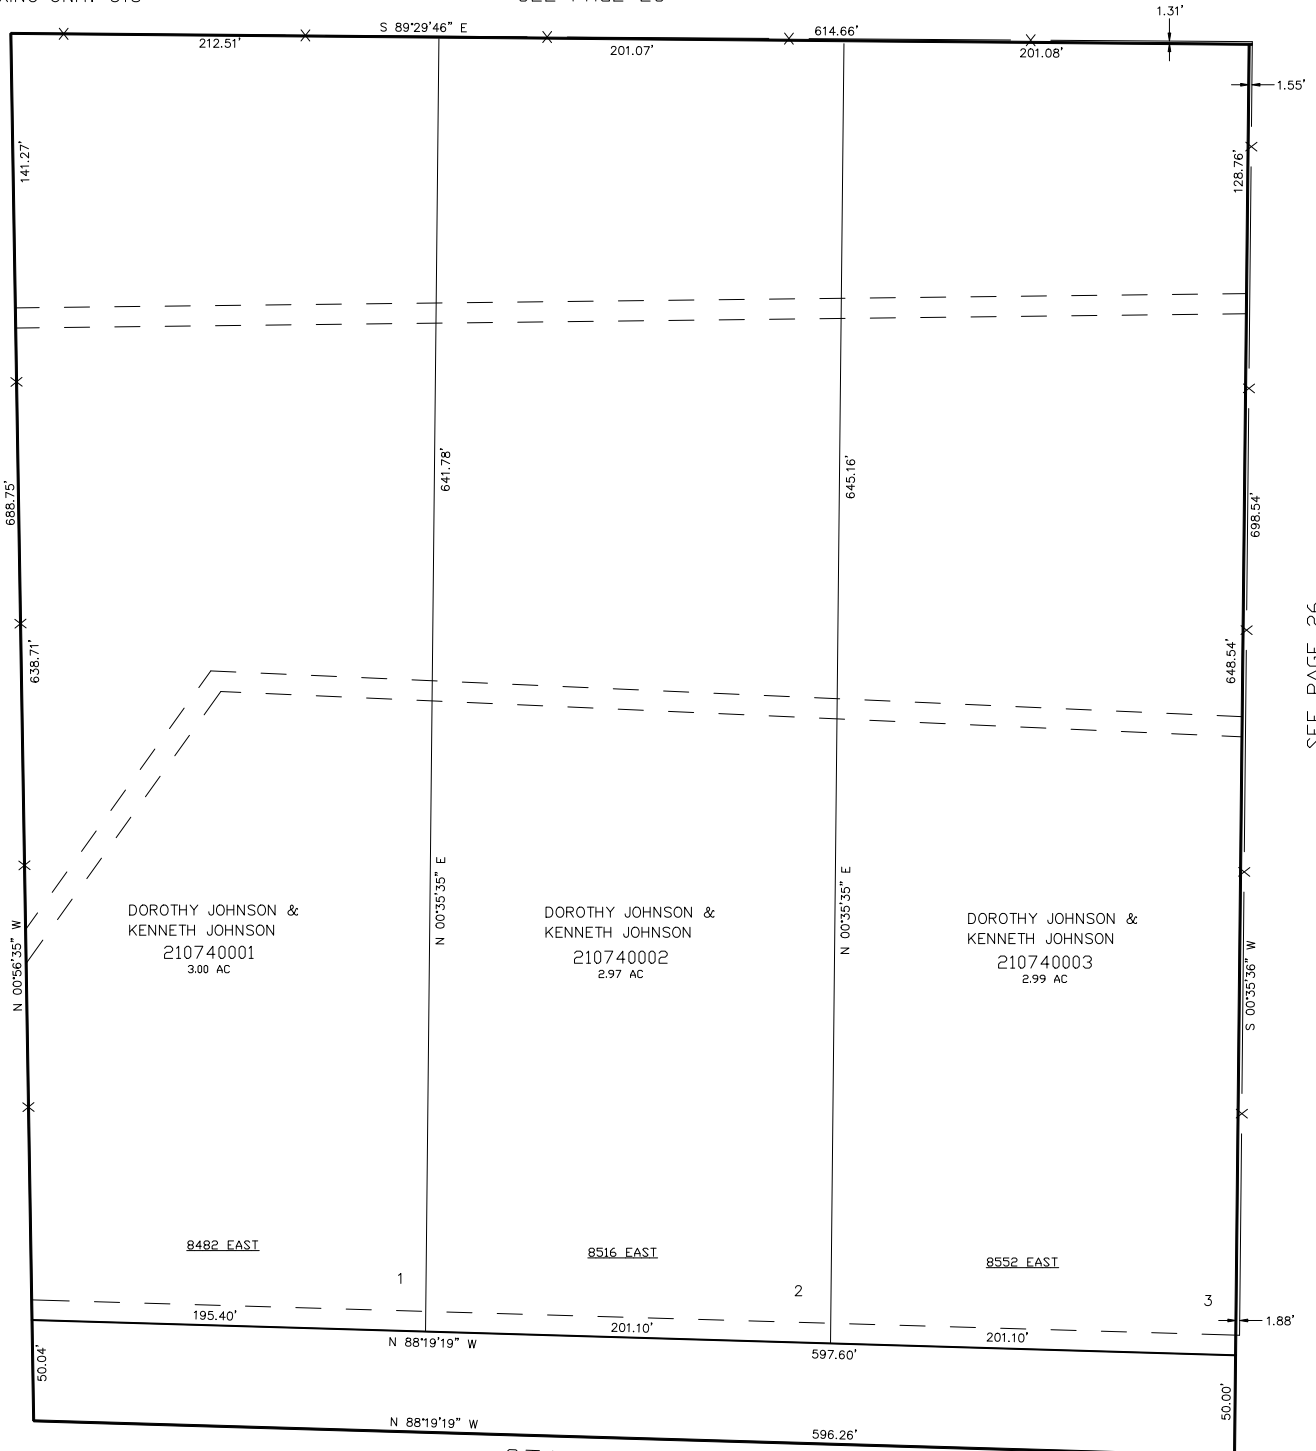

10' UTILITY & DRAINAGE EASEMENTS EACH
 SIDE OF PROPERTY LINES AS INDICATED
 BY DASHED LINES EXCEPT AS OTHERWISE
 SHOWN.

STATE HIGHWAY U-39

SEE PAGE 64

FOR COMPLETE ENG DATA SEE
 ORIGINAL DEDICATION PLAT IN
 BOOK 41, PAGE 77 OF RECORDS.

MTT 06-96