


PART OF THE S.E.1/4, OF SEC. 6 AND THE NE 1/4, OF SEC. 7, T.6N., R.2E., S.L.B. & M.
POVERTY FLATS SUBDIVISION PHASE ONE

IN WEBER COUNTY

TAXING UNIT: 318

SCALE 1" = 60'

SEE PAGE 5-1

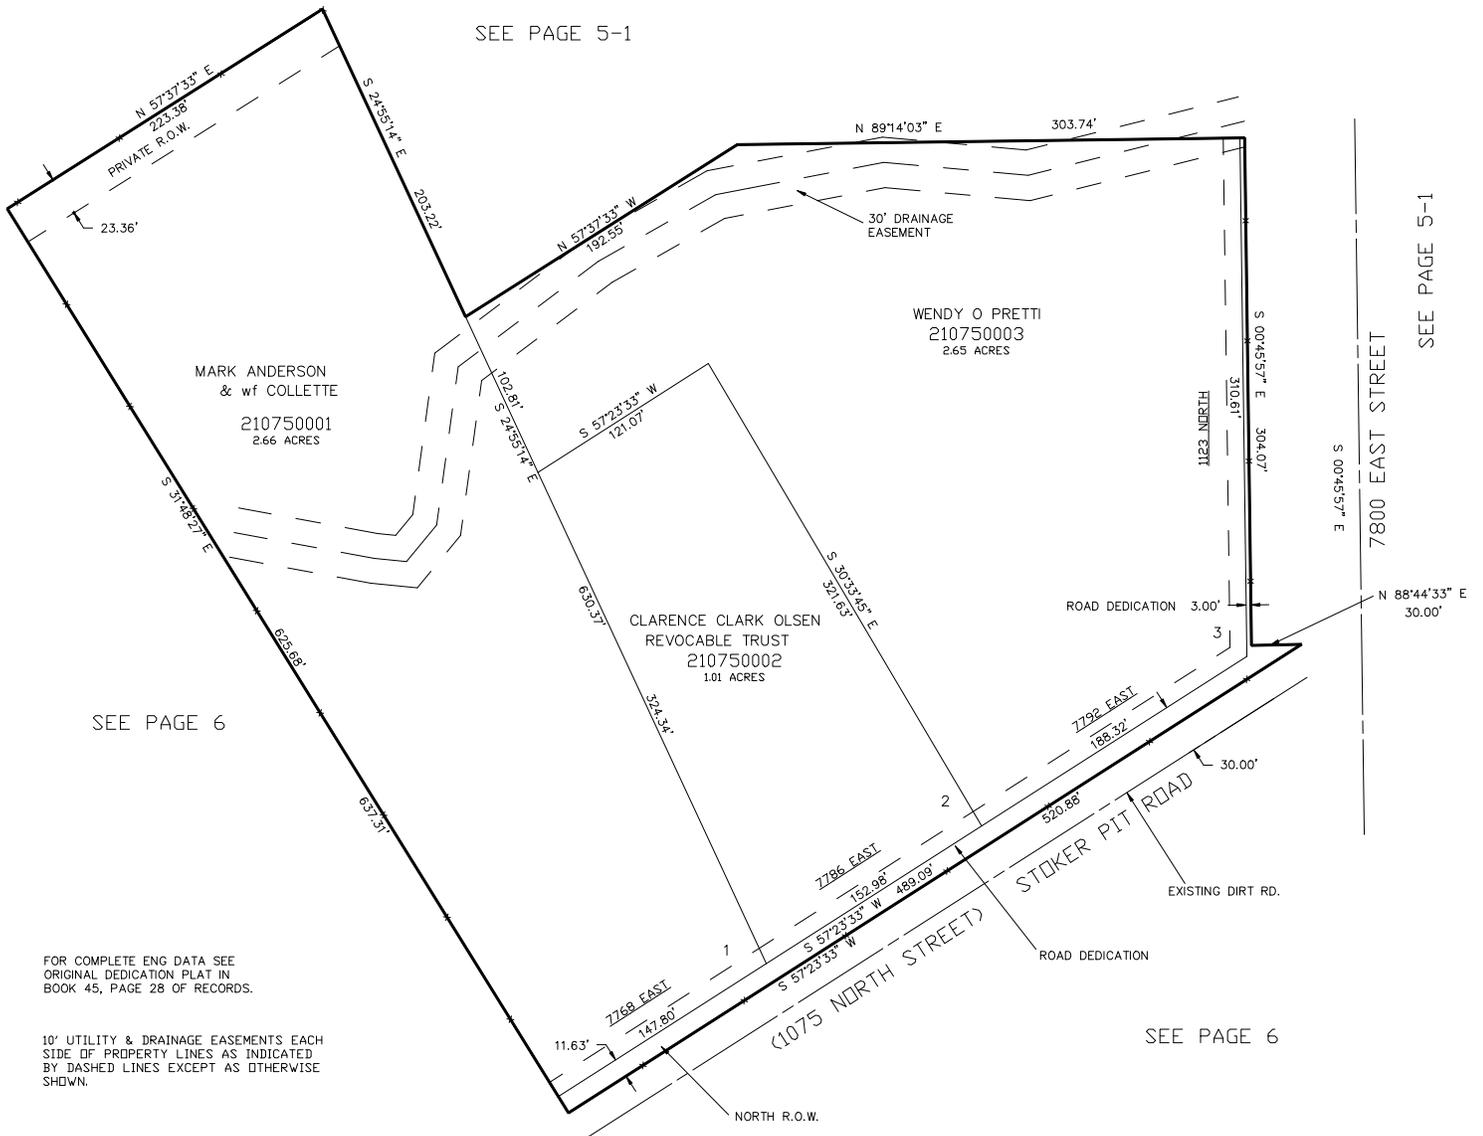

SEE PAGE 6

SEE PAGE 5-1

SEE PAGE 6

FOR COMPLETE ENG DATA SEE ORIGINAL DEDICATION PLAT IN BOOK 45, PAGE 28 OF RECORDS.

10' UTILITY & DRAINAGE EASEMENTS EACH SIDE OF PROPERTY LINES AS INDICATED BY DASHED LINES EXCEPT AS OTHERWISE SHOWN.