

PART OF THE S.E. 1/4 OF SEC. 8 & THE S.W. 1/4 OF SEC. 9 &
THE N.W. 1/4 OF SEC. 16 & THE N.E. 1/4 OF SEC. 17, T.6N., R.2E., S.L.B. & M.

HUNTSVILLE MEADOWS SUBDIVISION


TAXING UNIT: 318

IN WEBER COUNTY

SCALE 1" = 200'

SEE PAGE 10-1

SEE PAGE 11

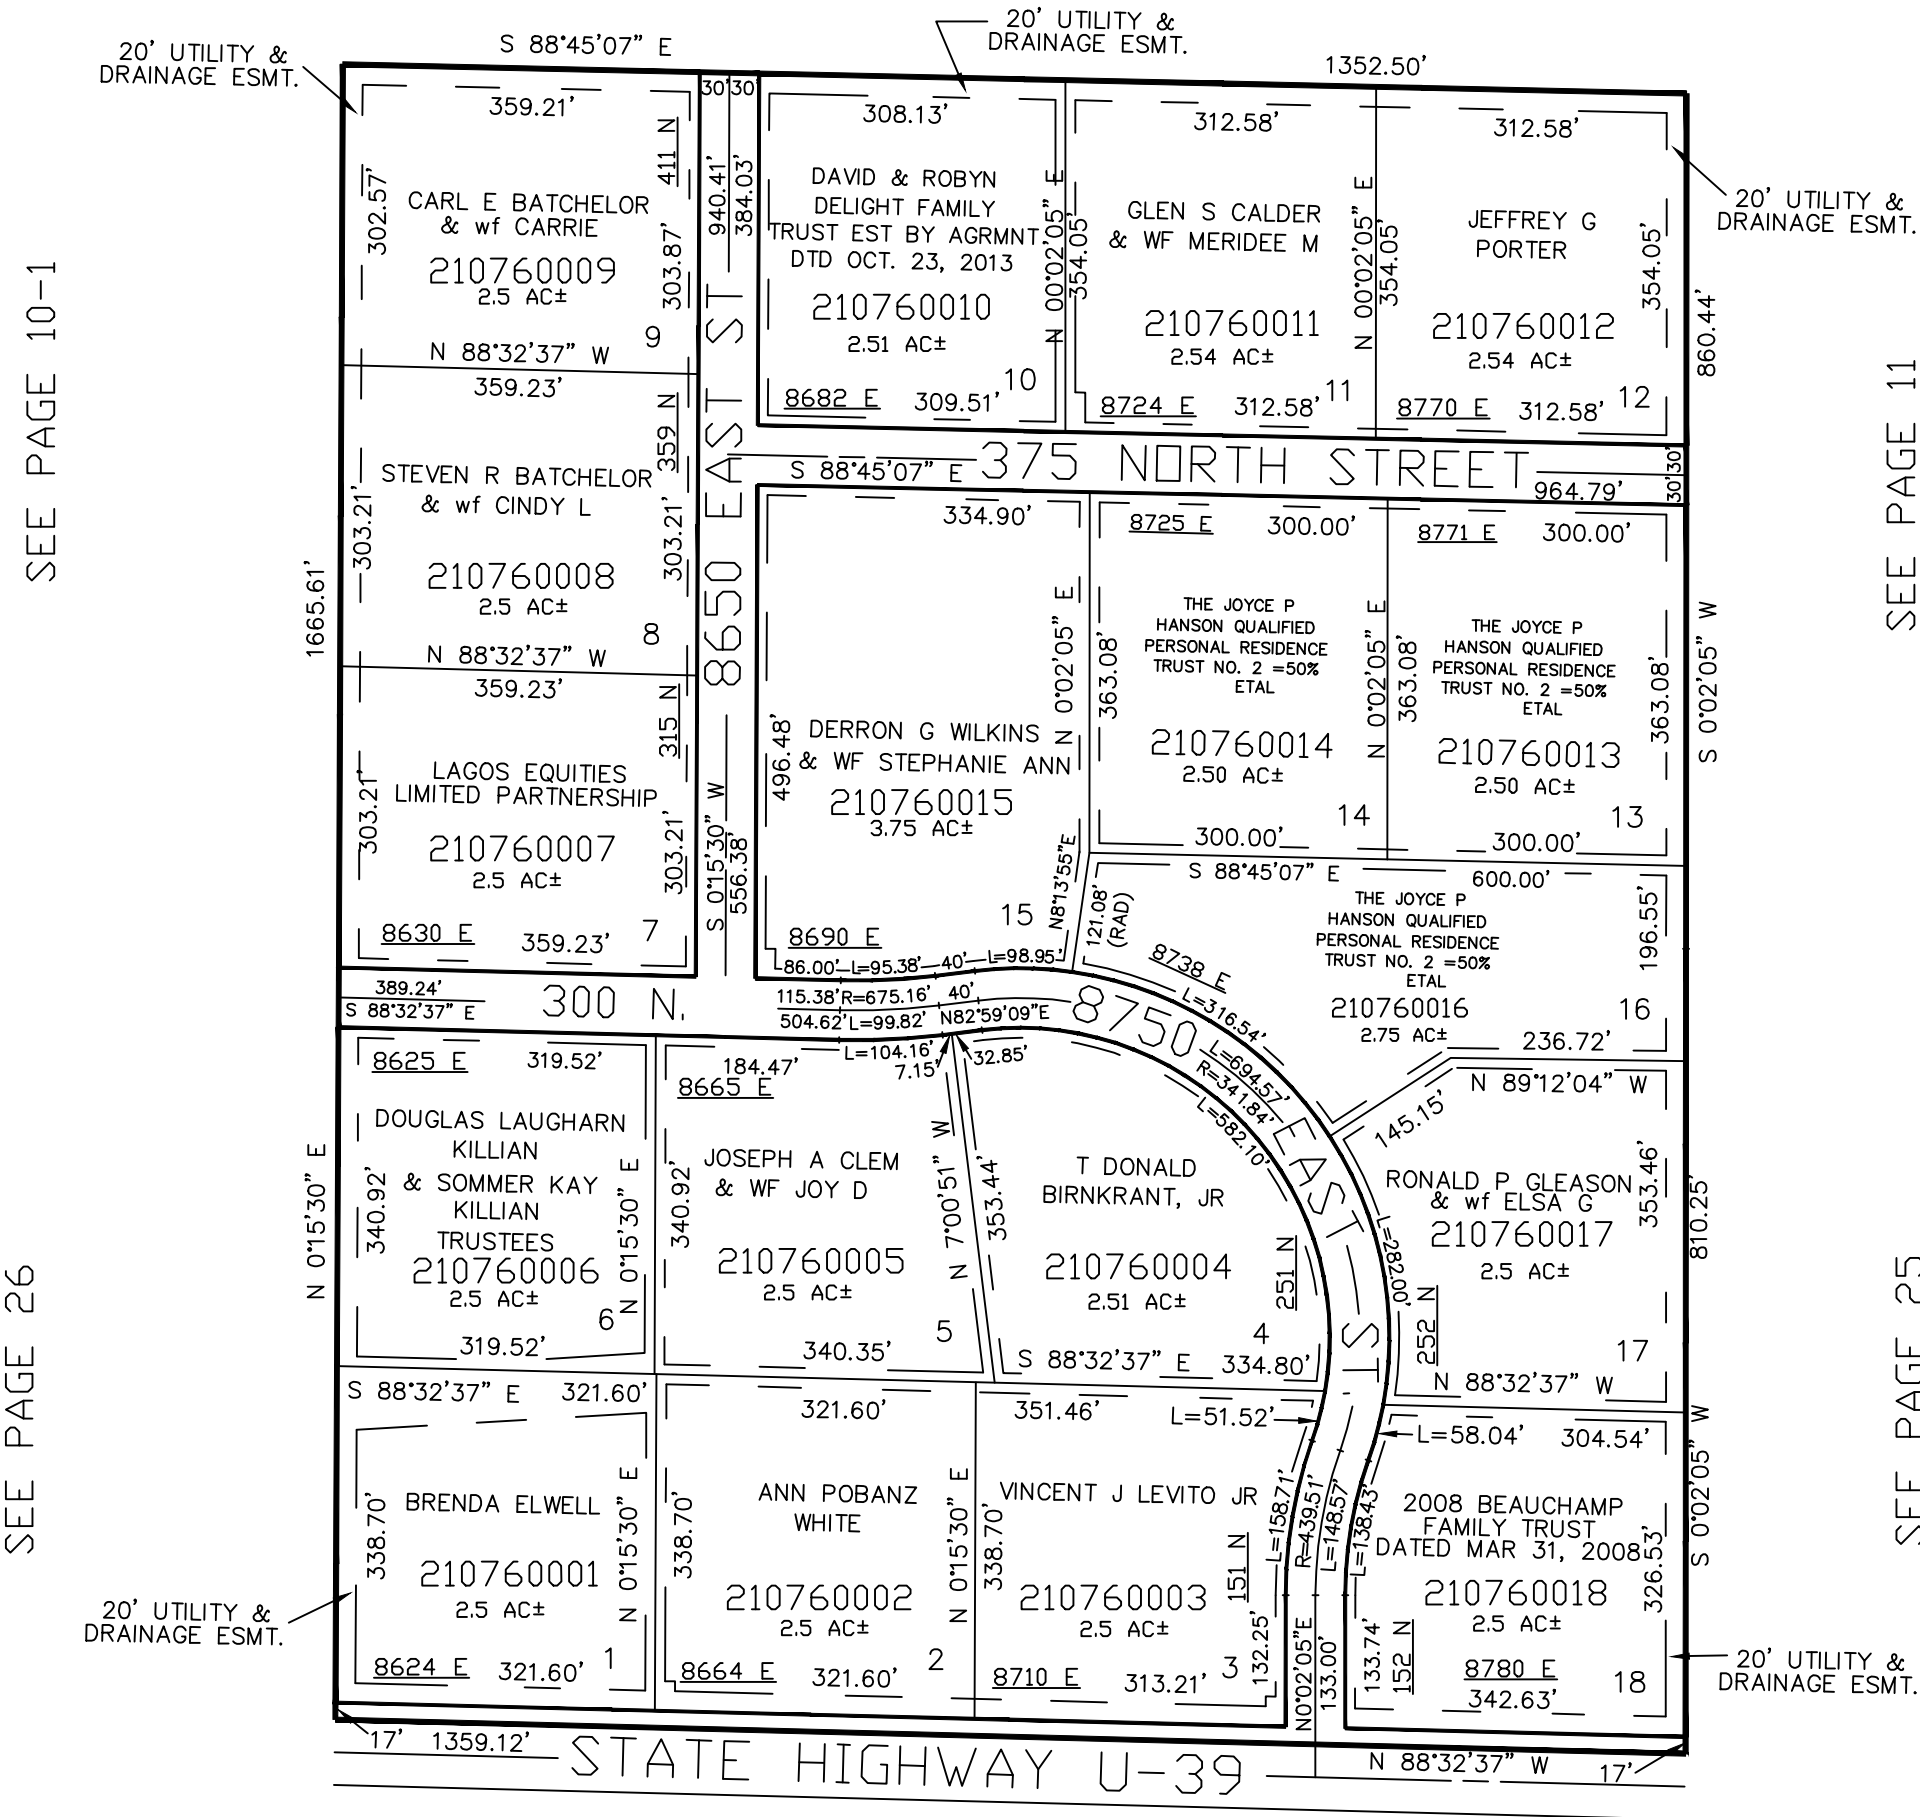

SEE PAGE 26

SEE PAGE 25

10' UTILITY & DRAINAGE EASEMENTS EACH
SIDE OF PROPERTY LINES AS INDICATED
BY DASHED LINES EXCEPT AS OTHERWISE
SHOWN.

FOR COMPLETE ENG DATA SEE
ORIGINAL DEDICATION PLAT IN
BOOK 47, PAGE 59 OF RECORDS.