


A PART OF SECTIONS 3,4,9, & 10, T.6N., R.2E., S.L.B. & M.
GREEN HILL COUNTRY ESTATES PHASE NO. 6

A CLUSTER TYPE SUBDIVISION
IN WEBER COUNTY

TAXING UNIT: 231,316

SCALE 1" = 400'

SEE PAGE 1

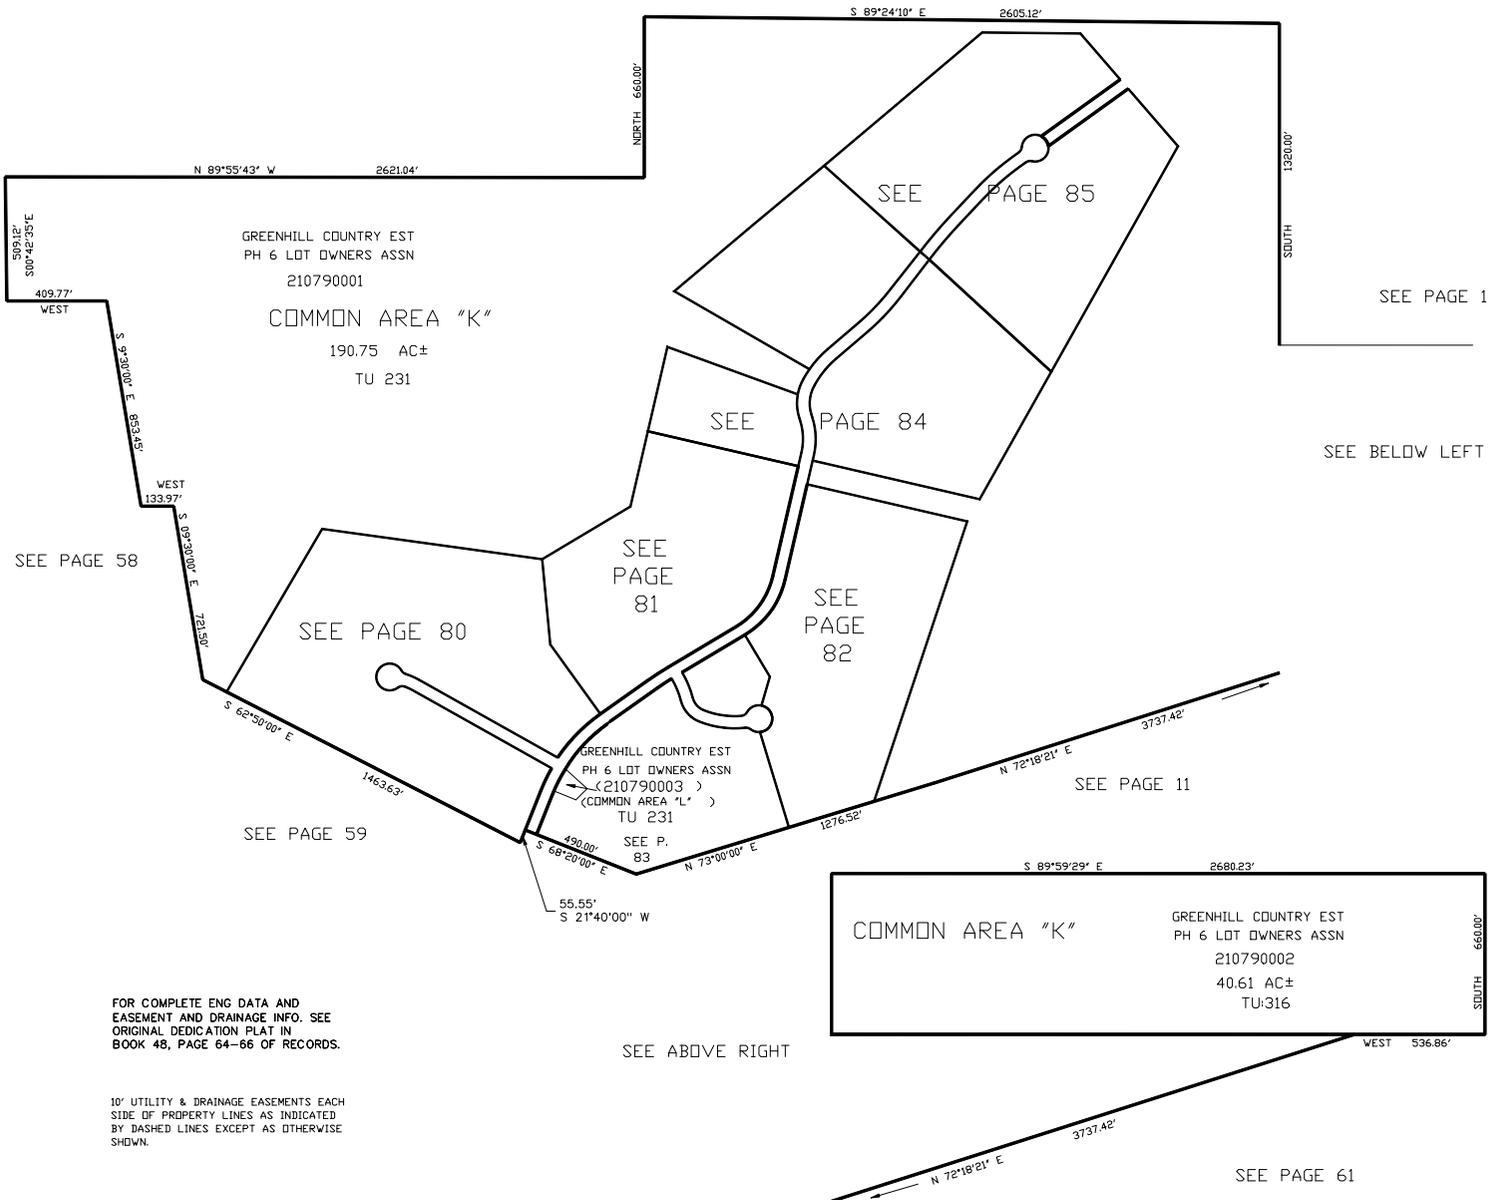

FOR COMPLETE ENG DATA AND
EASEMENT AND DRAINAGE INFO. SEE
ORIGINAL DEDICATION PLAT IN
BOOK 48, PAGE 64-66 OF RECORDS.

10' UTILITY & DRAINAGE EASEMENTS EACH
SIDE OF PROPERTY LINES AS INDICATED
BY DASHED LINES EXCEPT AS OTHERWISE
SHOWN.

SEE ABOVE RIGHT