

# A PART OF SECTIONS 3,4,9, & 10, T.6N., R.2E., S.L.B. & M. GREEN HILL COUNTRY ESTATES PHASE NO. 6

A CLUSTER TYPE SUBDIVISION  
IN WEBER COUNTY  
SCALE 1" = 100'


TAXING UNIT: 231

FOR NON-BUILDABLE AREAS,  
SLIDE AREAS, DRAINAGE EASEMENT,  
AND EXISTING DRAINAGE SWALE.  
SEE DEDICATION PLAT.

SEE PAGE 79

SEE PAGE 79

SEE PAGE 81

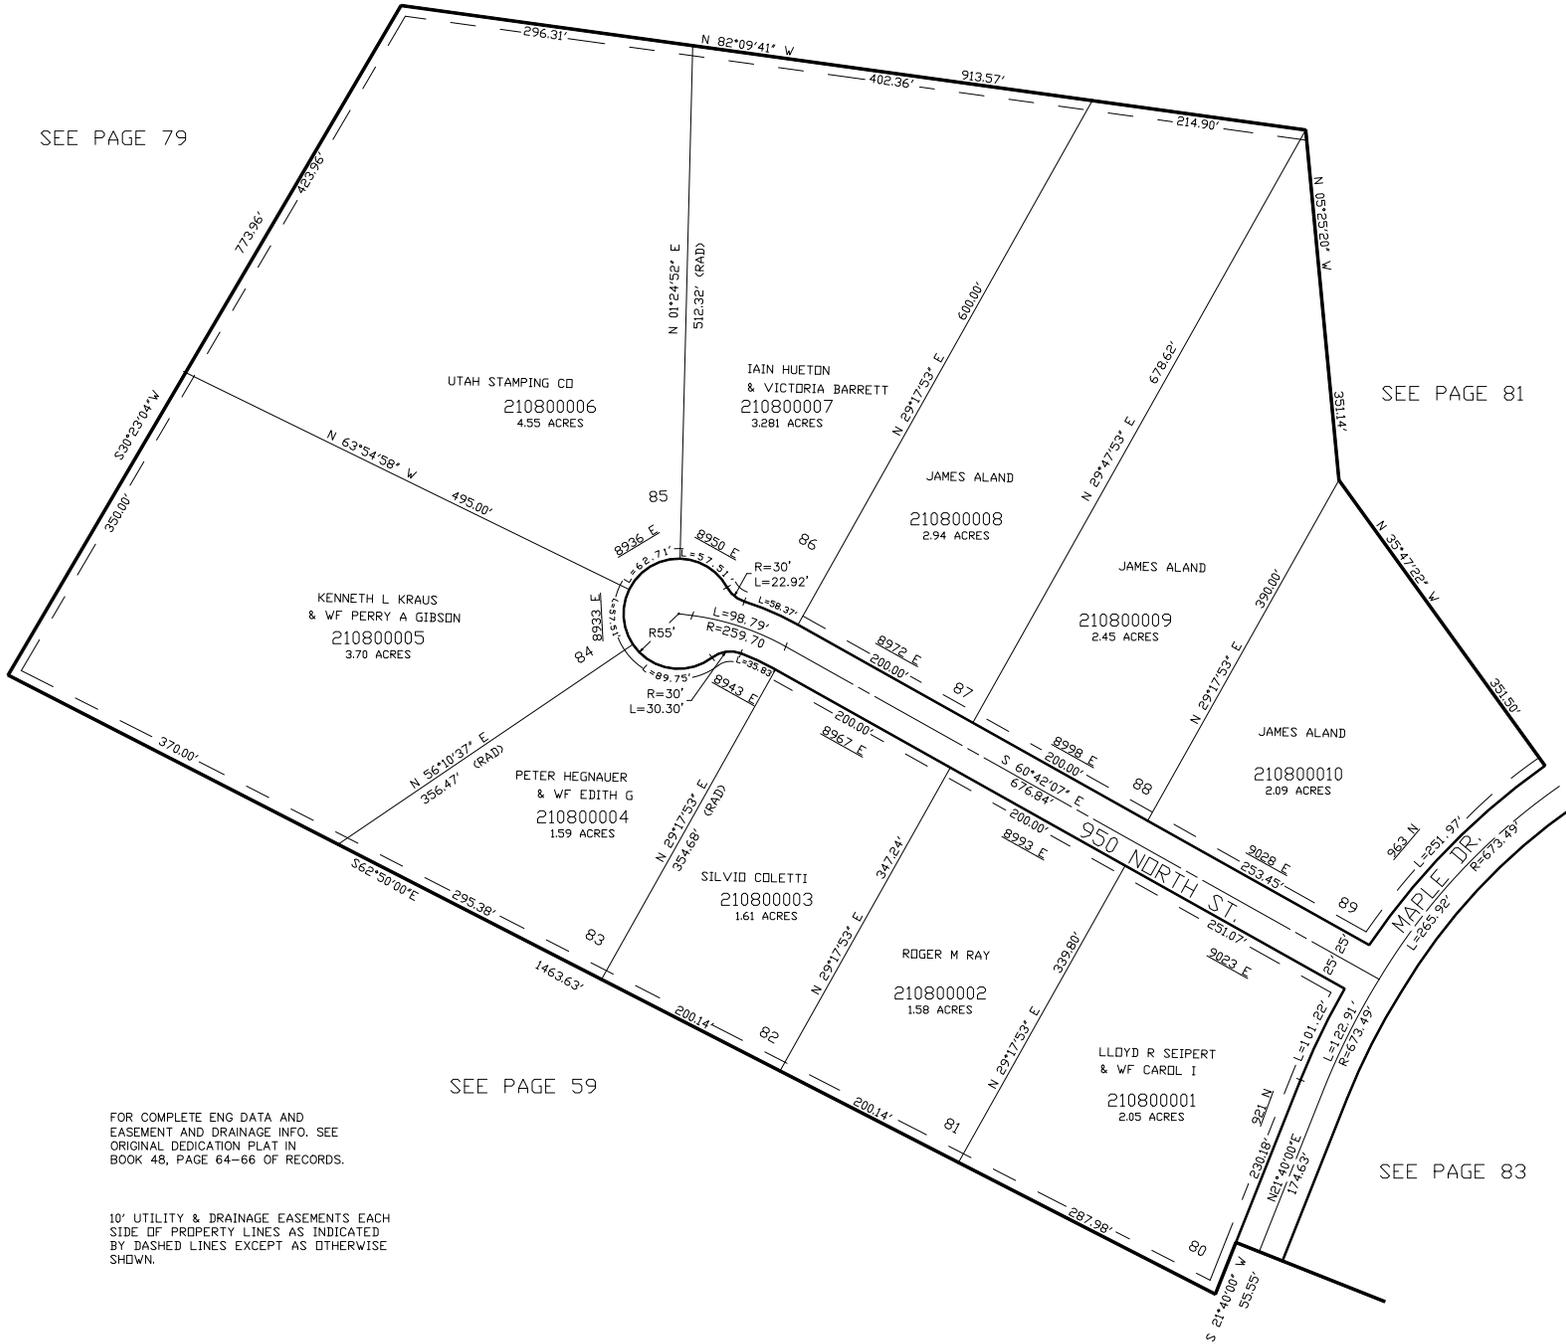

SEE PAGE 59

SEE PAGE 83

FOR COMPLETE ENG DATA AND  
EASEMENT AND DRAINAGE INFO. SEE  
ORIGINAL DEDICATION PLAT IN  
BOOK 48, PAGE 64-66 OF RECORDS.

10' UTILITY & DRAINAGE EASEMENTS EACH  
SIDE OF PROPERTY LINES AS INDICATED  
BY DASHED LINES EXCEPT AS OTHERWISE  
SHOWN.