

A PART OF SECTIONS 3,4,9, & 10, T.6N., R.2E., S.L.B. & M. GREEN HILL COUNTRY ESTATES PHASE NO. 6

A CLUSTER TYPE SUBDIVISION
IN WEBER COUNTY
SCALE 1" = 100'


TAXING UNIT: 231

FOR NON-BUILDABLE AREAS,
SLIDE AREAS, DRAINAGE EASEMENT,
AND EXISTING DRAINAGE SWALE.
SEE DEDICATION PLAT.

SEE PAGE 79

SEE PAGE 79

SEE PAGE 81

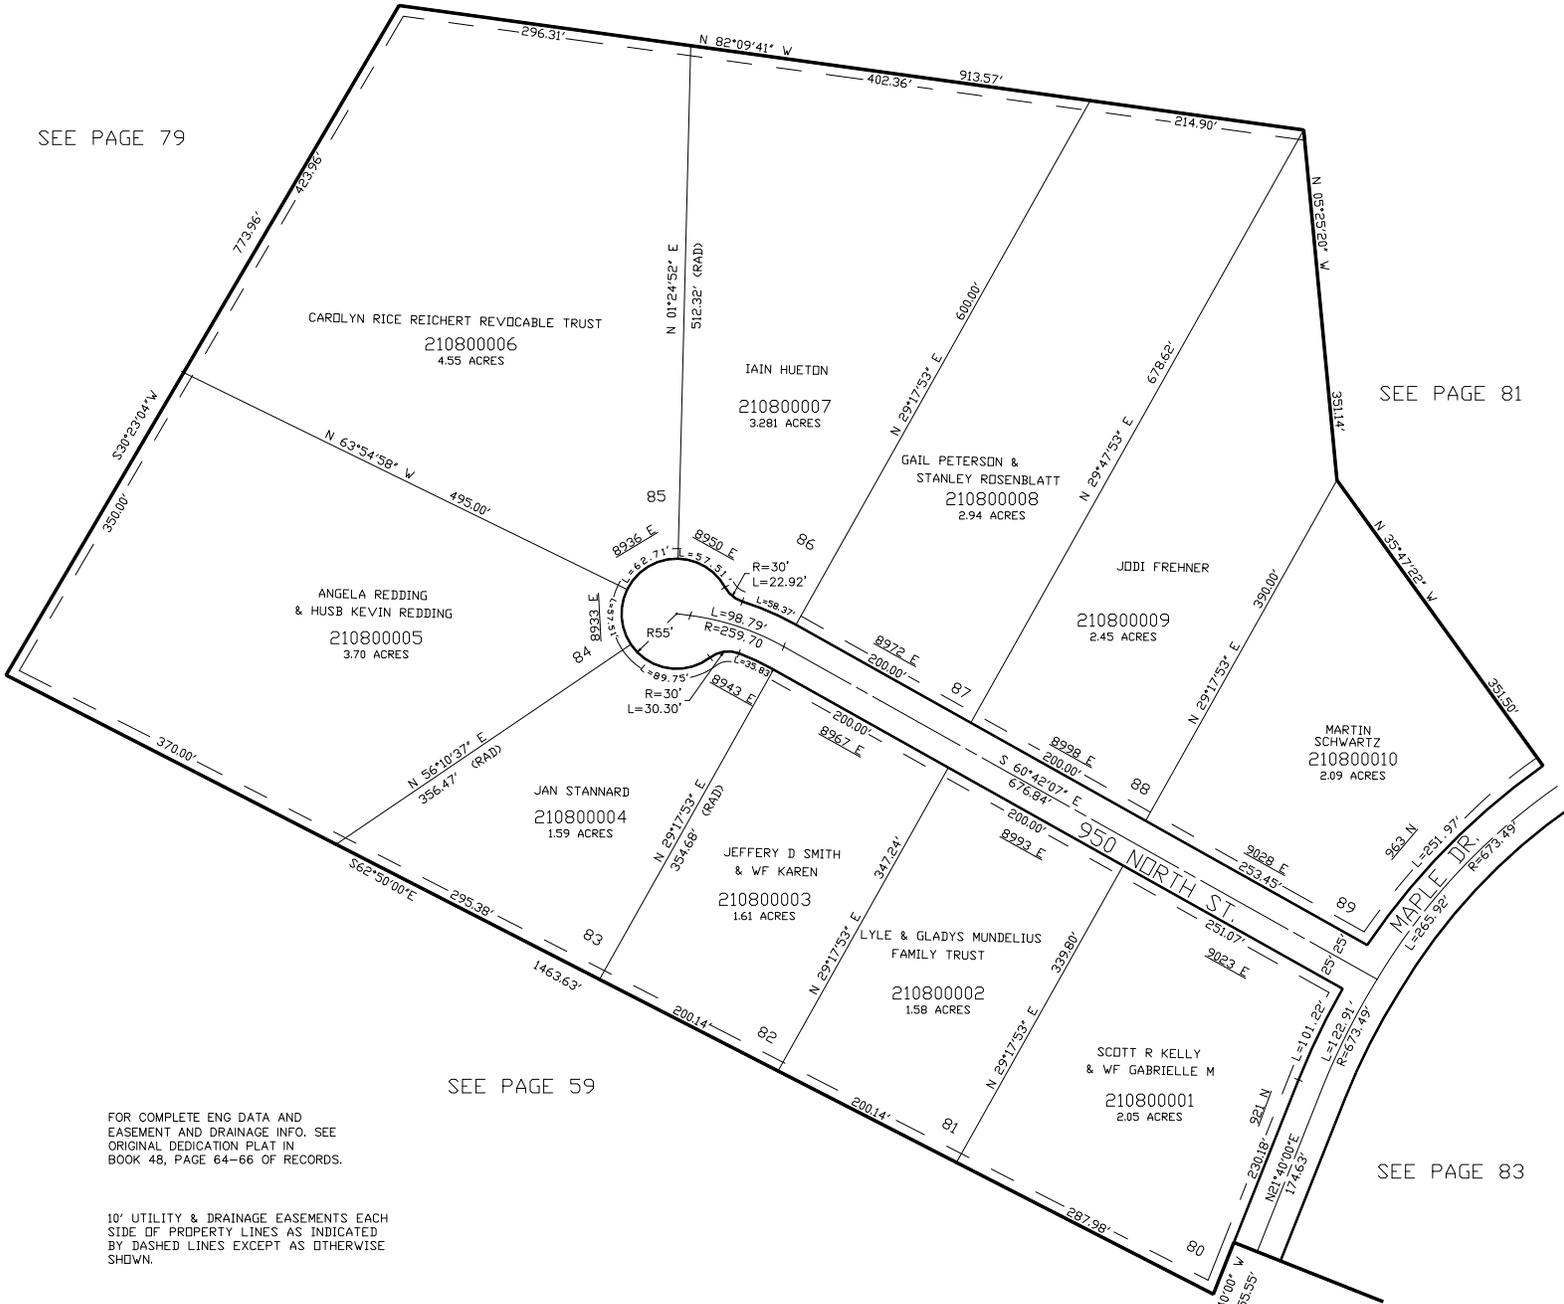

FOR COMPLETE ENG DATA AND
EASEMENT AND DRAINAGE INFO. SEE
ORIGINAL DEDICATION PLAT IN
BOOK 48, PAGE 64-66 OF RECORDS.

10' UTILITY & DRAINAGE EASEMENTS EACH
SIDE OF PROPERTY LINES AS INDICATED
BY DASHED LINES EXCEPT AS OTHERWISE
SHOWN.

SEE PAGE 83