

A PART OF SECTIONS 3,4,9, & 10, T.6N., R.2E., S.L.B. & M. GREEN HILL COUNTRY ESTATES PHASE NO. 6


A CLUSTER TYPE SUBDIVISION
IN WEBER COUNTY
SCALE 1" = 100'

TAXING UNIT: 231

SEE PAGE 84

FOR NON-BUILDABLE AREAS,
SLIDE AREAS, DRAINAGE EASEMENT,
AND EXISTING DRAINAGE SWALE.
SEE DEDICATION PLAT.

SEE PAGE 79

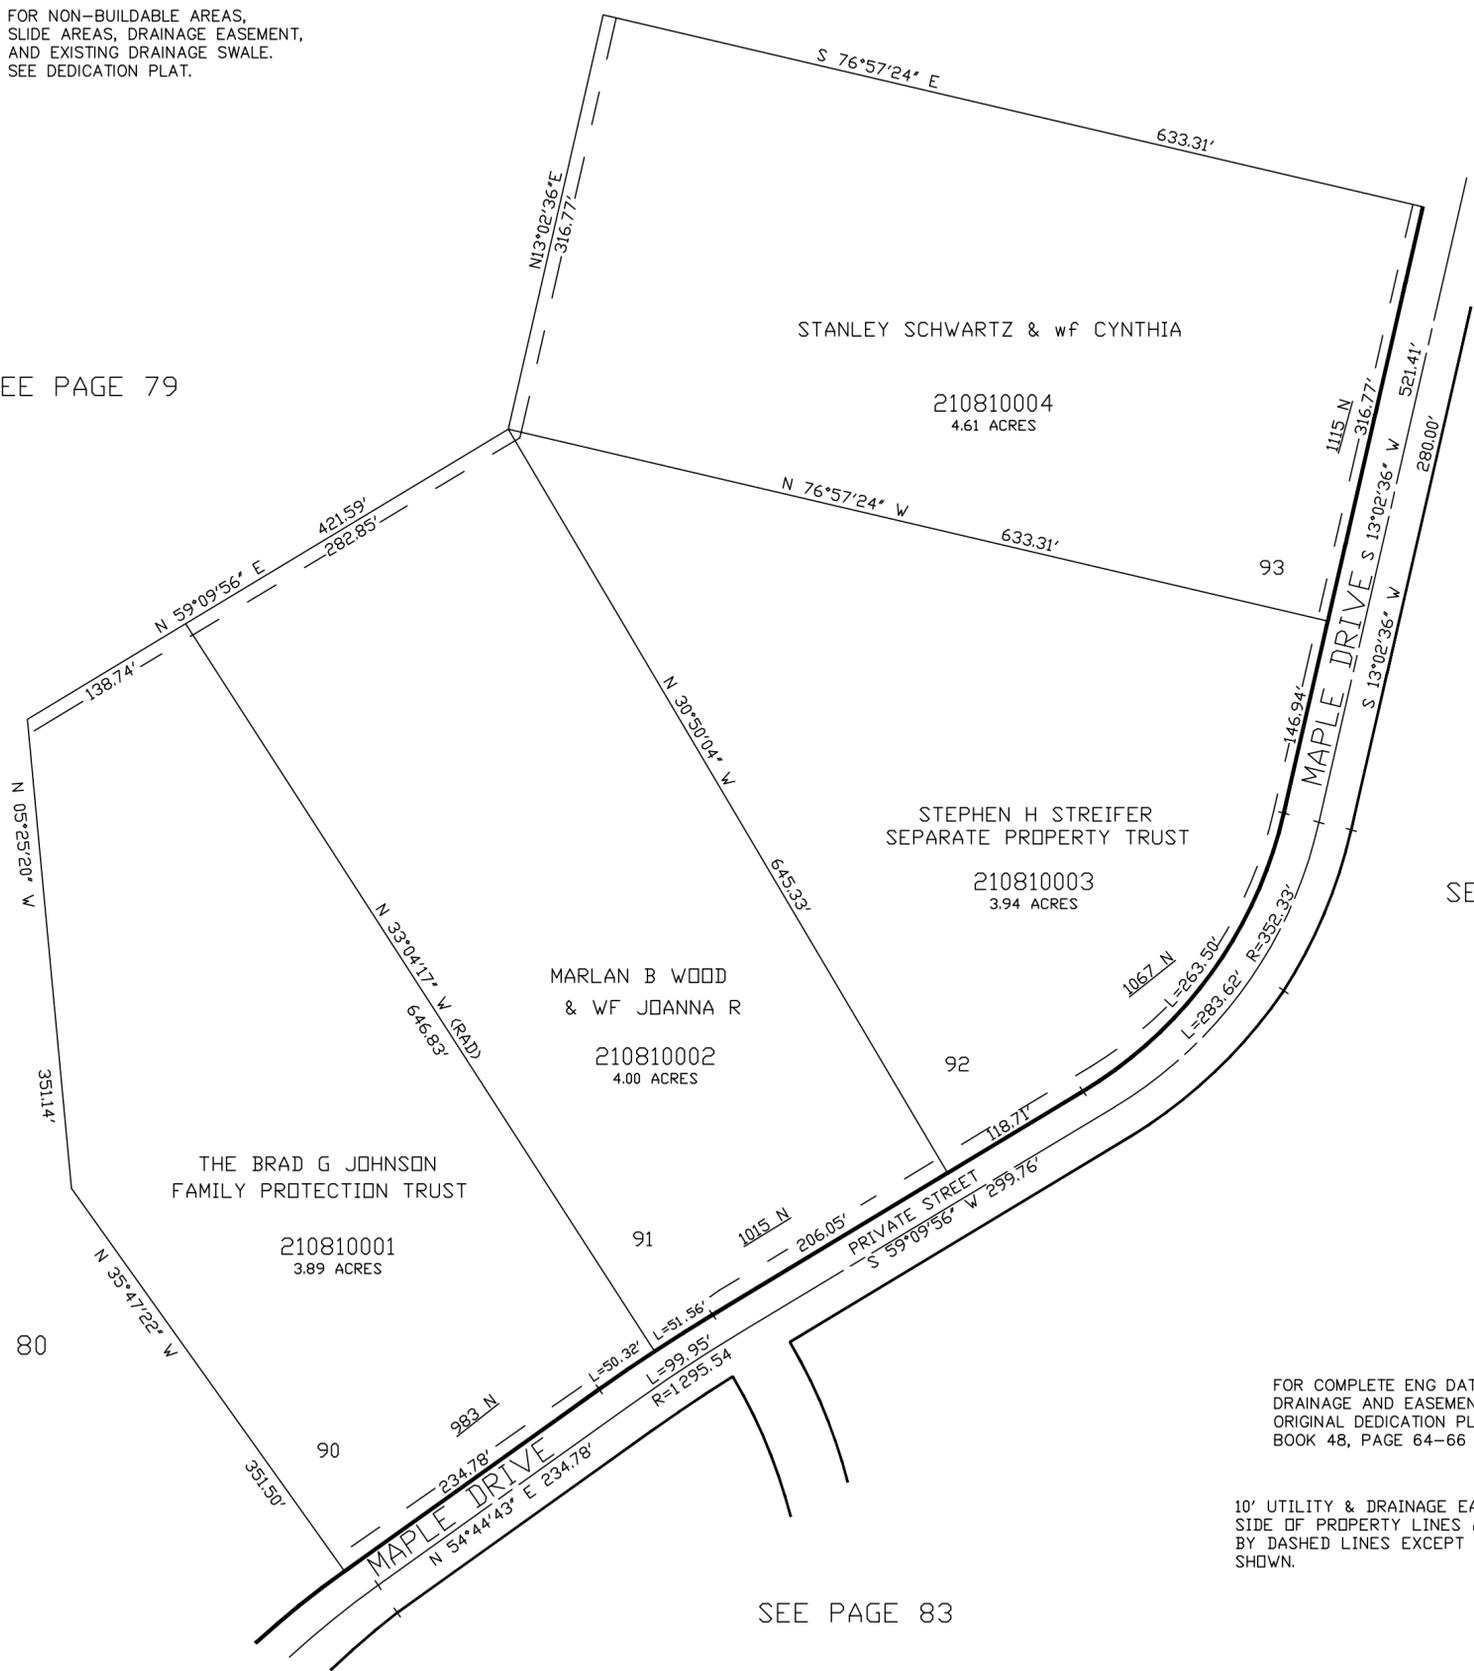

SEE PAGE 82

SEE PAGE 80

FOR COMPLETE ENG DATA AND
DRAINAGE AND EASEMENT INFO. SEE
ORIGINAL DEDICATION PLAT IN
BOOK 48, PAGE 64-66 OF RECORDS.

10' UTILITY & DRAINAGE EASEMENTS EACH
SIDE OF PROPERTY LINES AS INDICATED
BY DASHED LINES EXCEPT AS OTHERWISE
SHOWN.

SEE PAGE 83