

# A PART OF SECTIONS 3,4,9, & 10, T.6N., R.2E., S.L.B. & M. GREEN HILL COUNTRY ESTATES PHASE NO. 6


A CLUSTER TYPE SUBDIVISION  
IN WEBER COUNTY  
SCALE 1" = 100'

TAXING UNIT: 231

FOR NON-BUILDABLE AREAS,  
SLIDE AREAS, DRAINAGE EASEMENT  
AND EXISTING DRAINAGE SWALE.  
SEE DEDICATION PLAT.

SEE PAGE 81

SEE PAGE 84

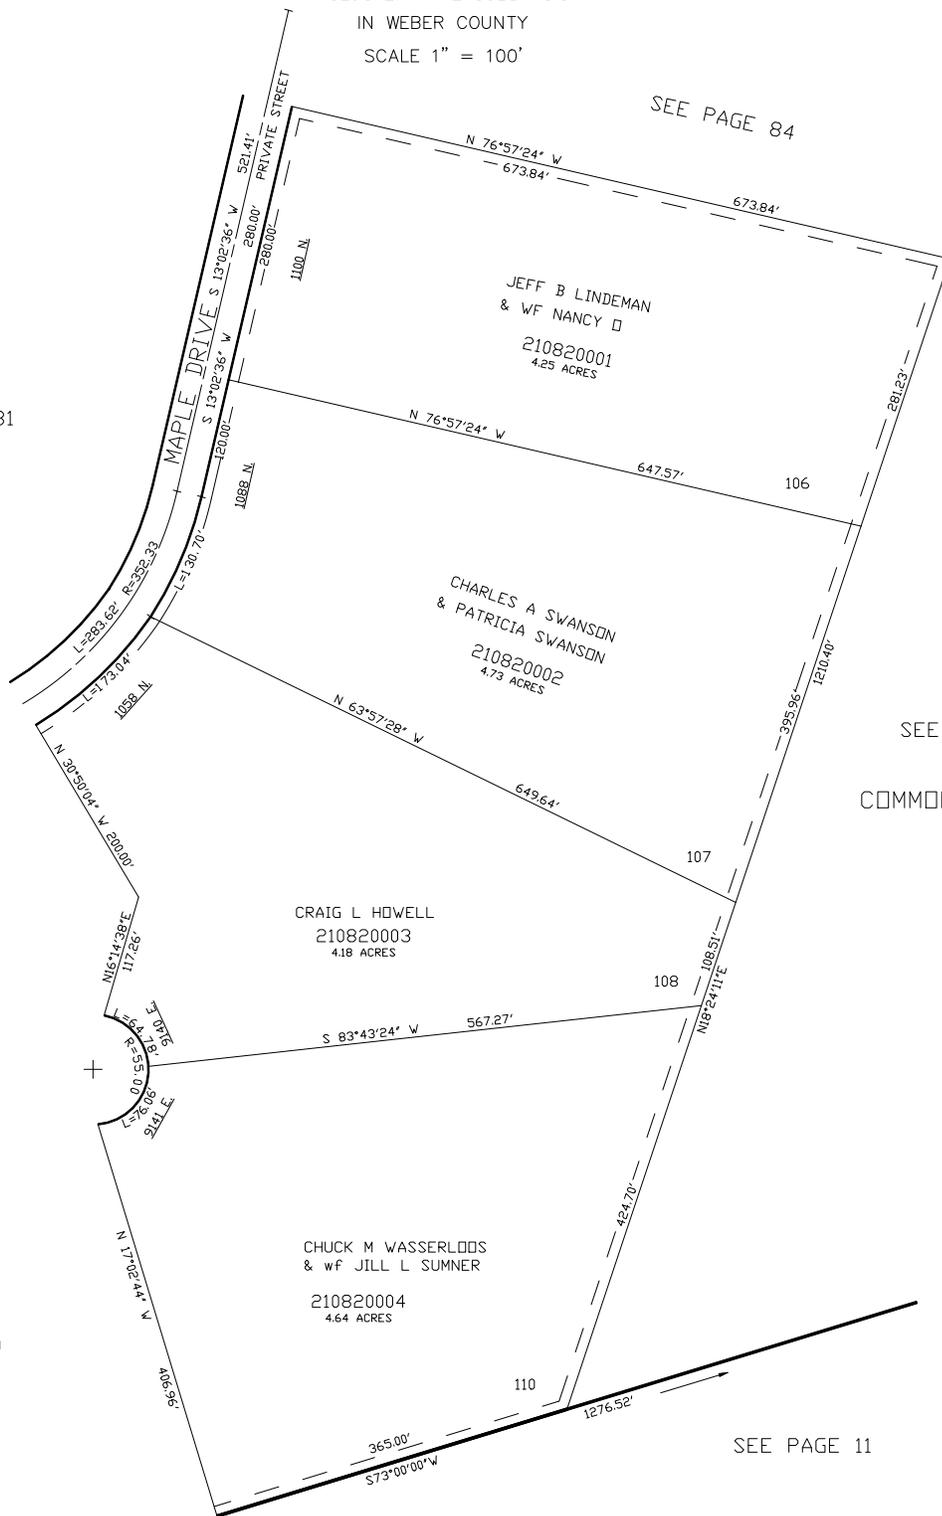

SEE PAGE 79  
COMMON AREA "K"

SEE PAGE 83

SEE PAGE 11

FOR COMPLETE ENG DATA AND  
DRAINAGE EASEMENT INFO. SEE  
ORIGINAL DEDICATION PLAT IN  
BOOK 48, PAGE 64-66 OF RECORDS.

10' UTILITY & DRAINAGE EASEMENTS EACH  
SIDE OF PROPERTY LINES AS INDICATED  
BY DASHED LINES EXCEPT AS OTHERWISE  
SHOWN.