

A PART OF SECTIONS 3,4,9, & 10, T.6N., R.2E., S.L.B. & M. GREEN HILL COUNTRY ESTATES PHASE NO. 6

A CLUSTER TYPE SUBDIVISION

IN WEBER COUNTY


SCALE 1" = 100'

TAXING UNIT: 231

FOR NON-BUILDABLE AREAS,
SLIDE AREAS, DRAINAGE EASEMENT
AND EXISTING DRAINAGE SWALE.
SEE DEDICATION PLAT.

SEE PAGE 81

SEE PAGE 84

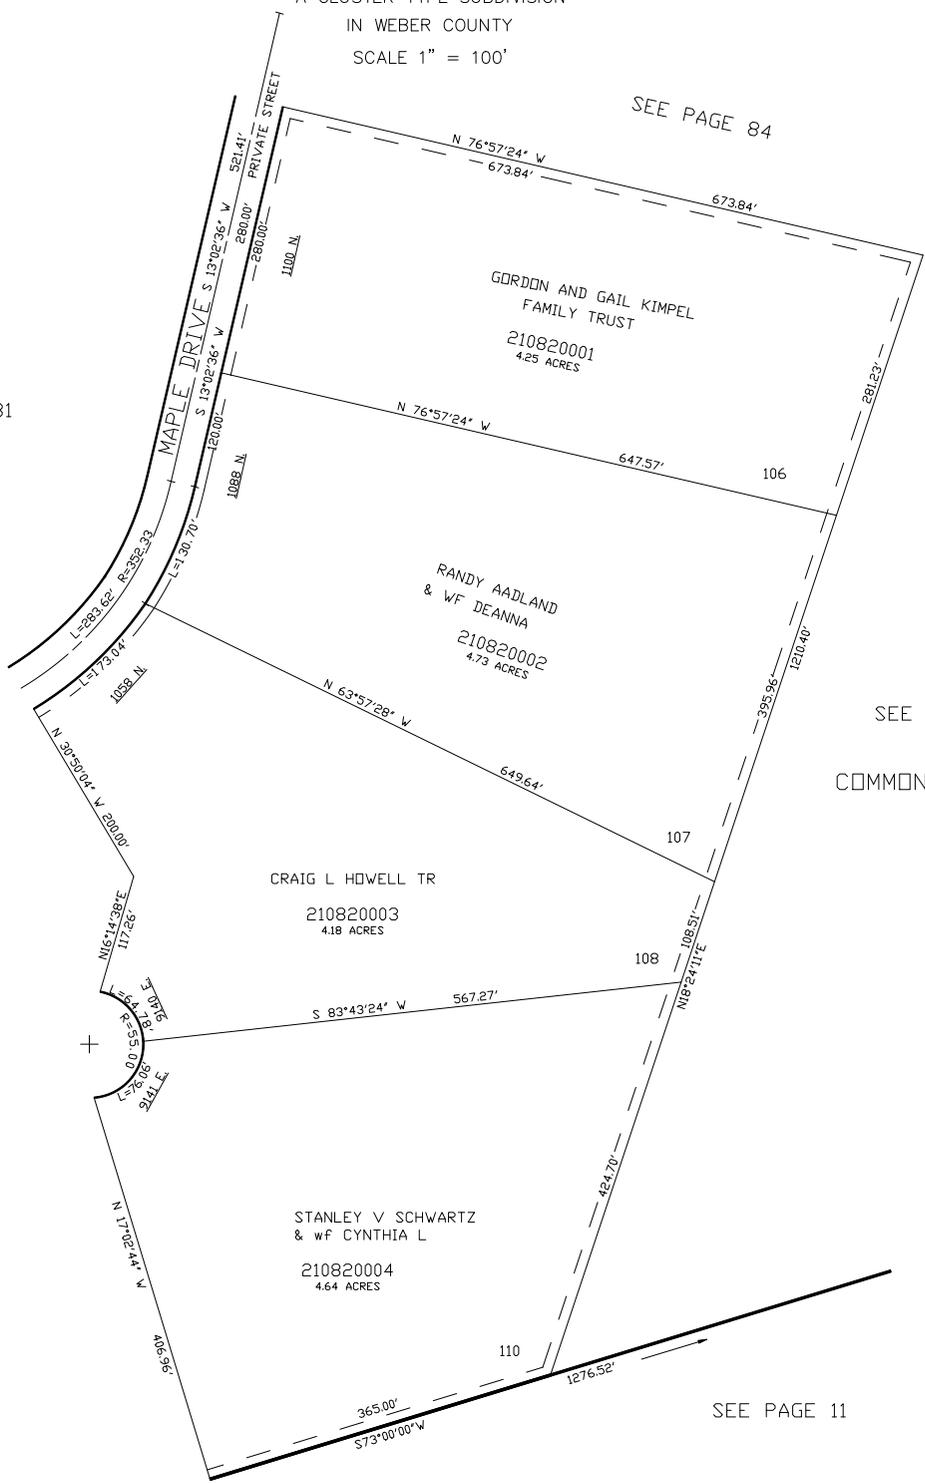

SEE PAGE 79

COMMON AREA "K"

SEE PAGE 83

SEE PAGE 11

FOR COMPLETE ENG DATA AND
DRAINAGE EASEMENT INFO, SEE
ORIGINAL DEDICATION PLAT IN
BOOK 48, PAGE 64-66 OF RECORDS.

10' UTILITY & DRAINAGE EASEMENTS EACH
SIDE OF PROPERTY LINES AS INDICATED
BY DASHED LINES EXCEPT AS OTHERWISE
SHOWN.