

A PART OF SECTIONS 3,4,9, & 10, T.6N., R.2E., S.L.B. & M.  
GREEN HILL COUNTRY ESTATES PHASE NO. 6

A CLUSTER TYPE SUBDIVISION  
IN WEBER COUNTY

TAXING UNIT: 231


SCALE 1" = 100'

FOR NON-BUILDABLE AREAS,  
SLIDE AREAS, DRAINAGE EASEMENT  
AND EXISTING DRAINAGE SWALE  
SEE DEDICATION PLAT

SEE PAGE 79

SEE PAGE 85

COMMON AREA "K"

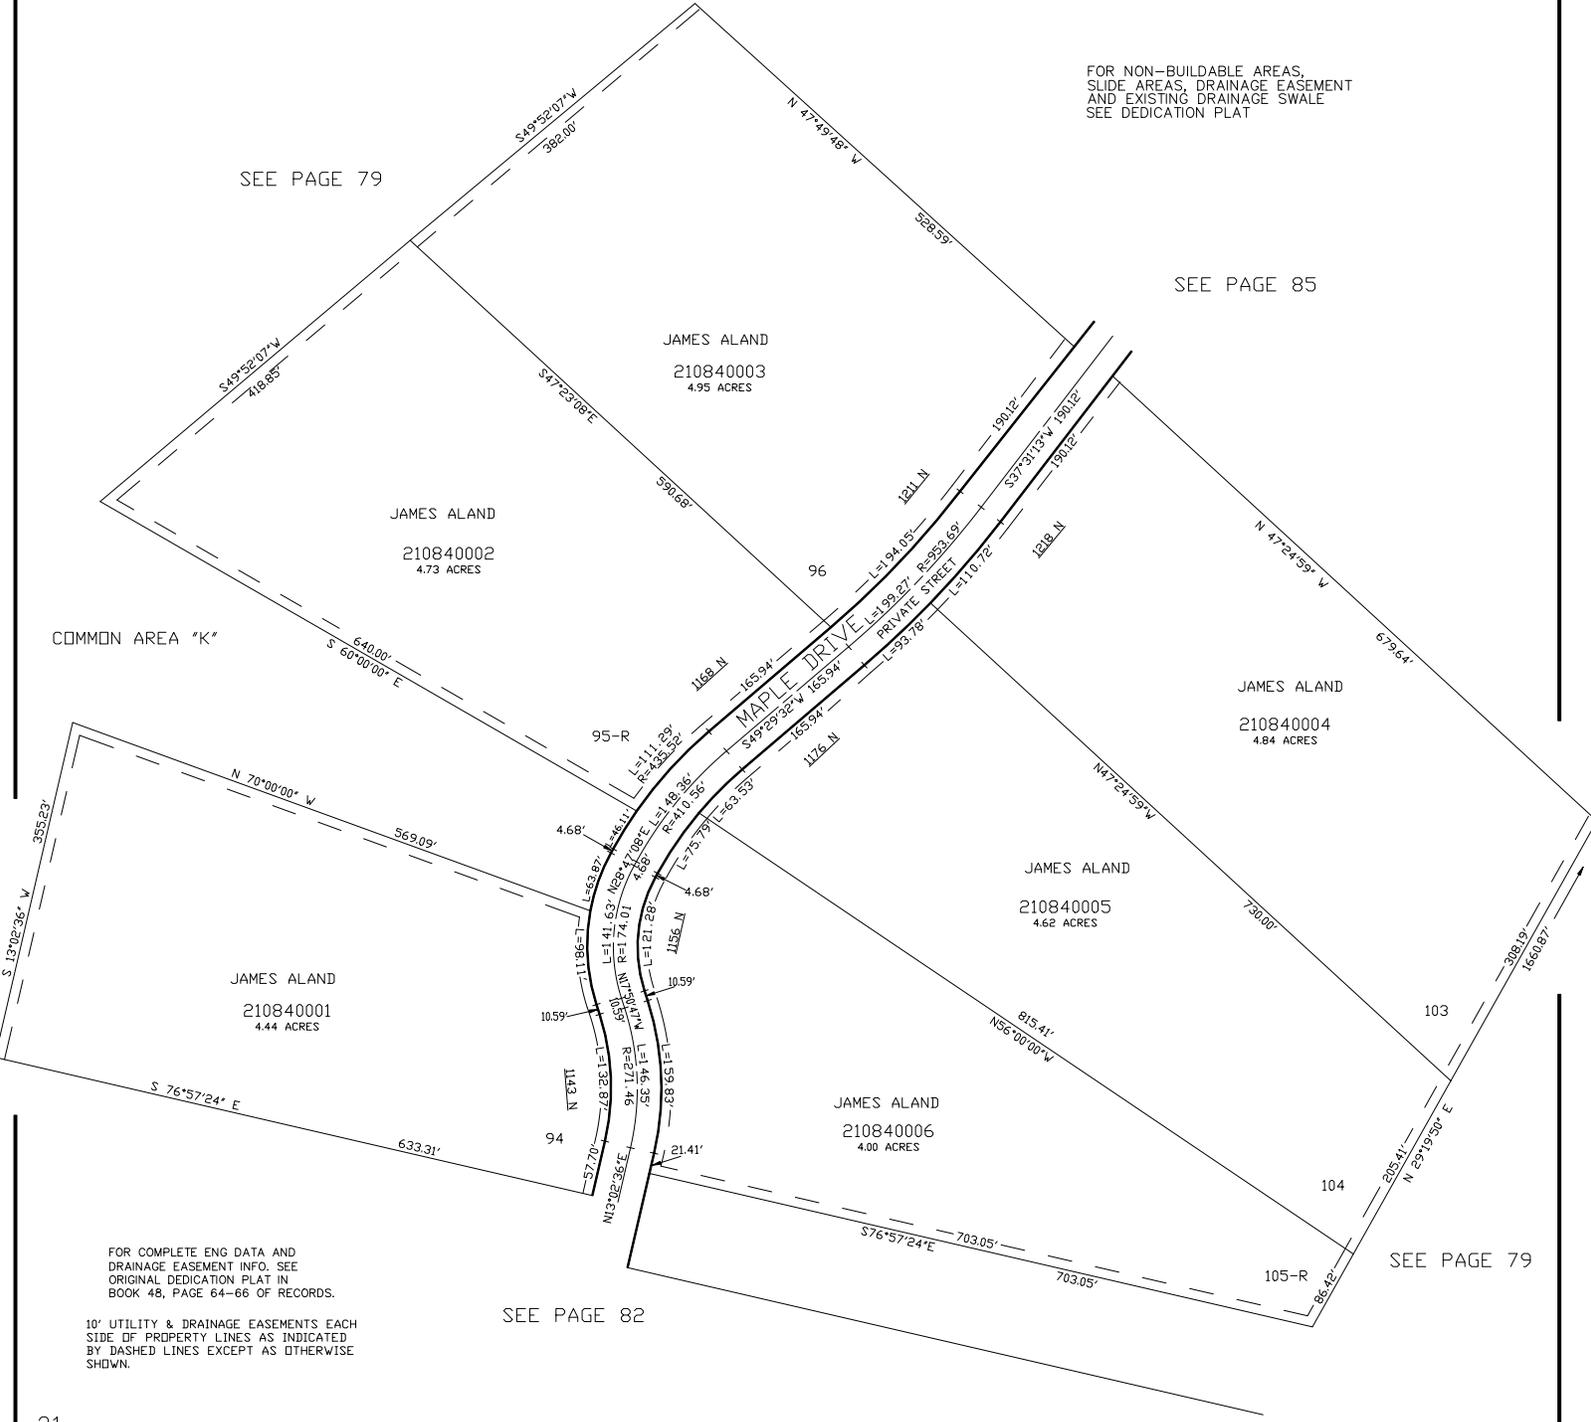

FOR COMPLETE ENG DATA AND  
DRAINAGE EASEMENT INFO. SEE  
ORIGINAL DEDICATION PLAT IN  
BOOK 48, PAGE 64-66 OF RECORDS.

10' UTILITY & DRAINAGE EASEMENTS EACH  
SIDE OF PROPERTY LINES AS INDICATED  
BY DASHED LINES EXCEPT AS OTHERWISE  
SHOWN.

SEE PAGE 82

SEE PAGE 79