


A PART OF SECTIONS 3,4,9, & 10, T.6N., R.2E., S.L.B. & M. GREEN HILL COUNTRY ESTATES PHASE NO. 6

A CLUSTER TYPE SUBDIVISION
IN WEBER COUNTY

TAXING UNIT: 231

SCALE 1" = 100'

FOR NON-BUILDABLE AREAS,
SLIDE AREAS, DRAINAGE EASEMENT
AND EXISTING DRAINAGE SWALE
SEE DEDICATION PLAT

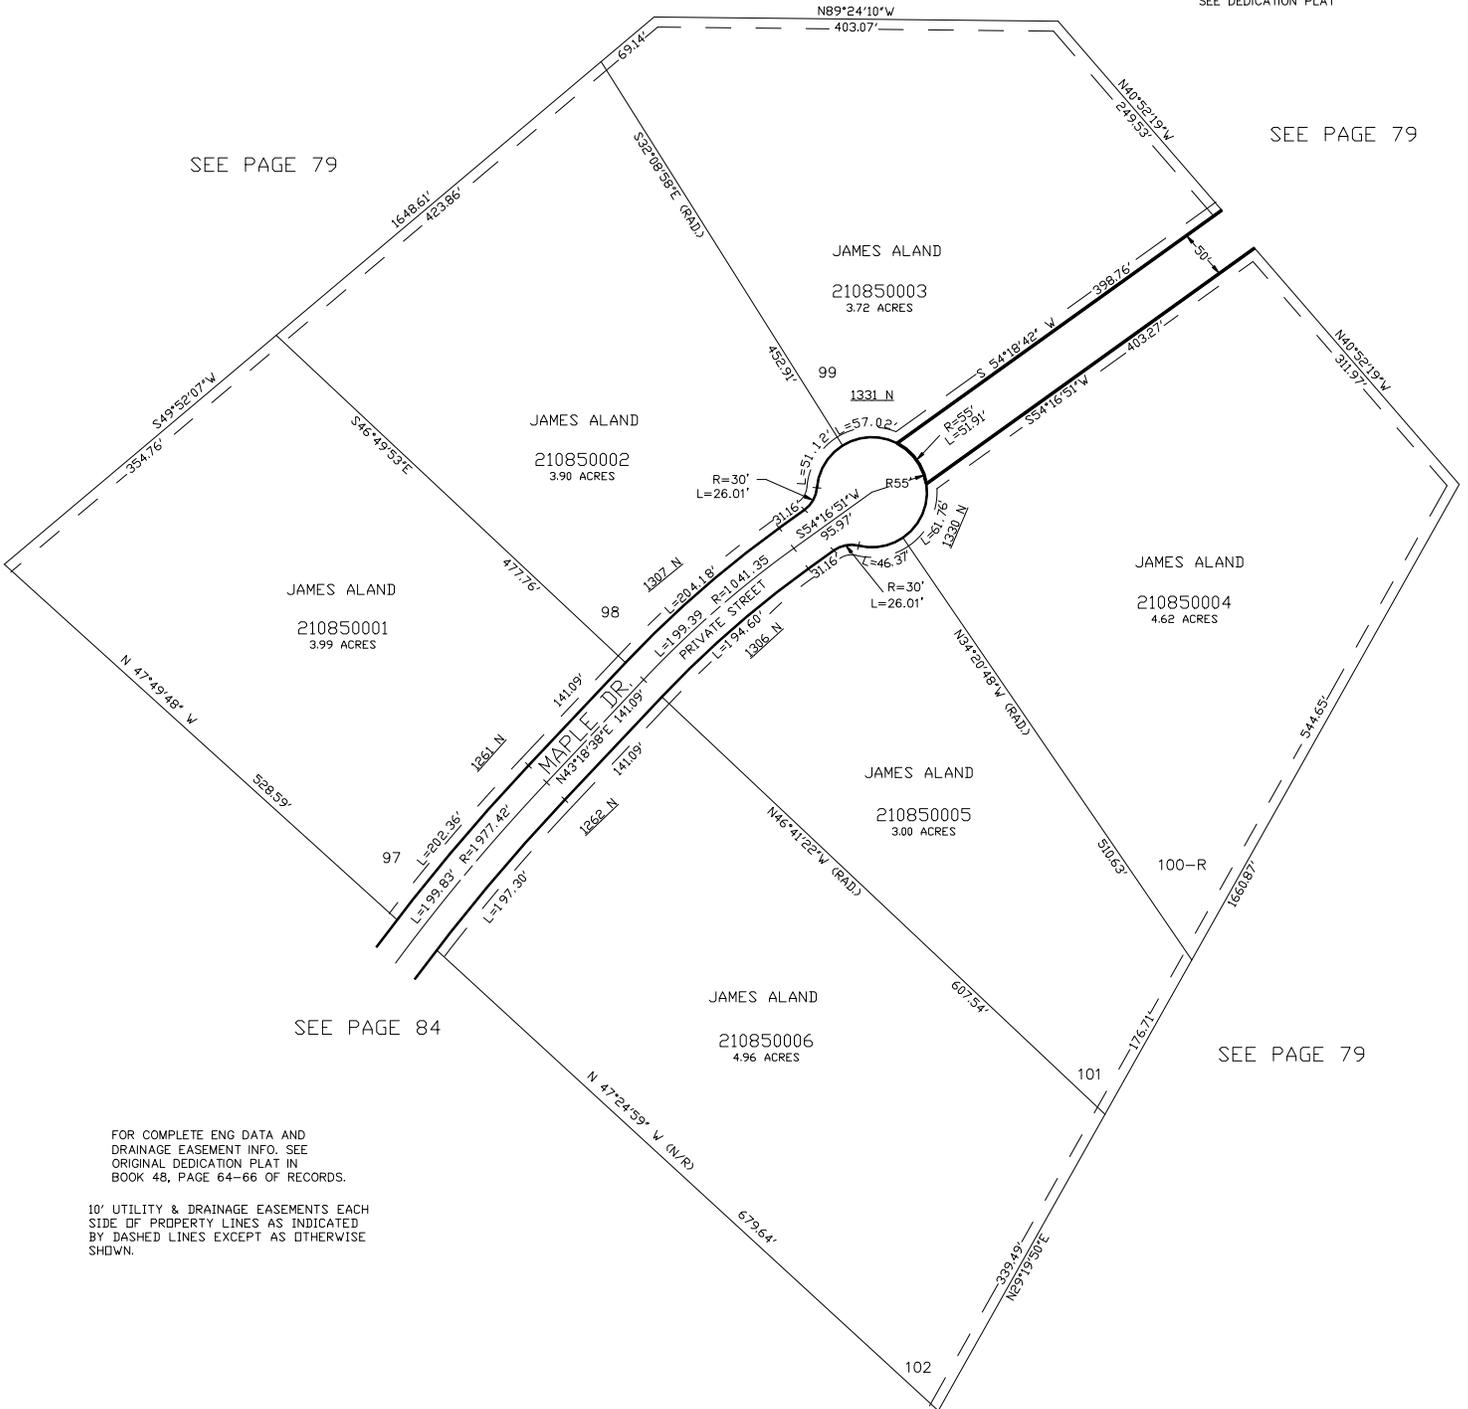

SEE PAGE 79

SEE PAGE 79

SEE PAGE 84

SEE PAGE 79

FOR COMPLETE ENG DATA AND
DRAINAGE EASEMENT INFO. SEE
ORIGINAL DEDICATION PLAT IN
BOOK 48, PAGE 64-66 OF RECORDS.

10' UTILITY & DRAINAGE EASEMENTS EACH
SIDE OF PROPERTY LINES AS INDICATED
BY DASHED LINES EXCEPT AS OTHERWISE
SHOWN.