


# A PART OF SECTIONS 3,4,9, & 10, T.6N., R.2E., S.L.B. & M. GREEN HILL COUNTRY ESTATES PHASE NO. 6

A CLUSTER TYPE SUBDIVISION  
IN WEBER COUNTY

TAXING UNIT: 231

SCALE 1" = 100'

FOR NON-BUILDABLE AREAS,  
SLIDE AREAS, DRAINAGE EASEMENT  
AND EXISTING DRAINAGE SWALE  
SEE DEDICATION PLAT

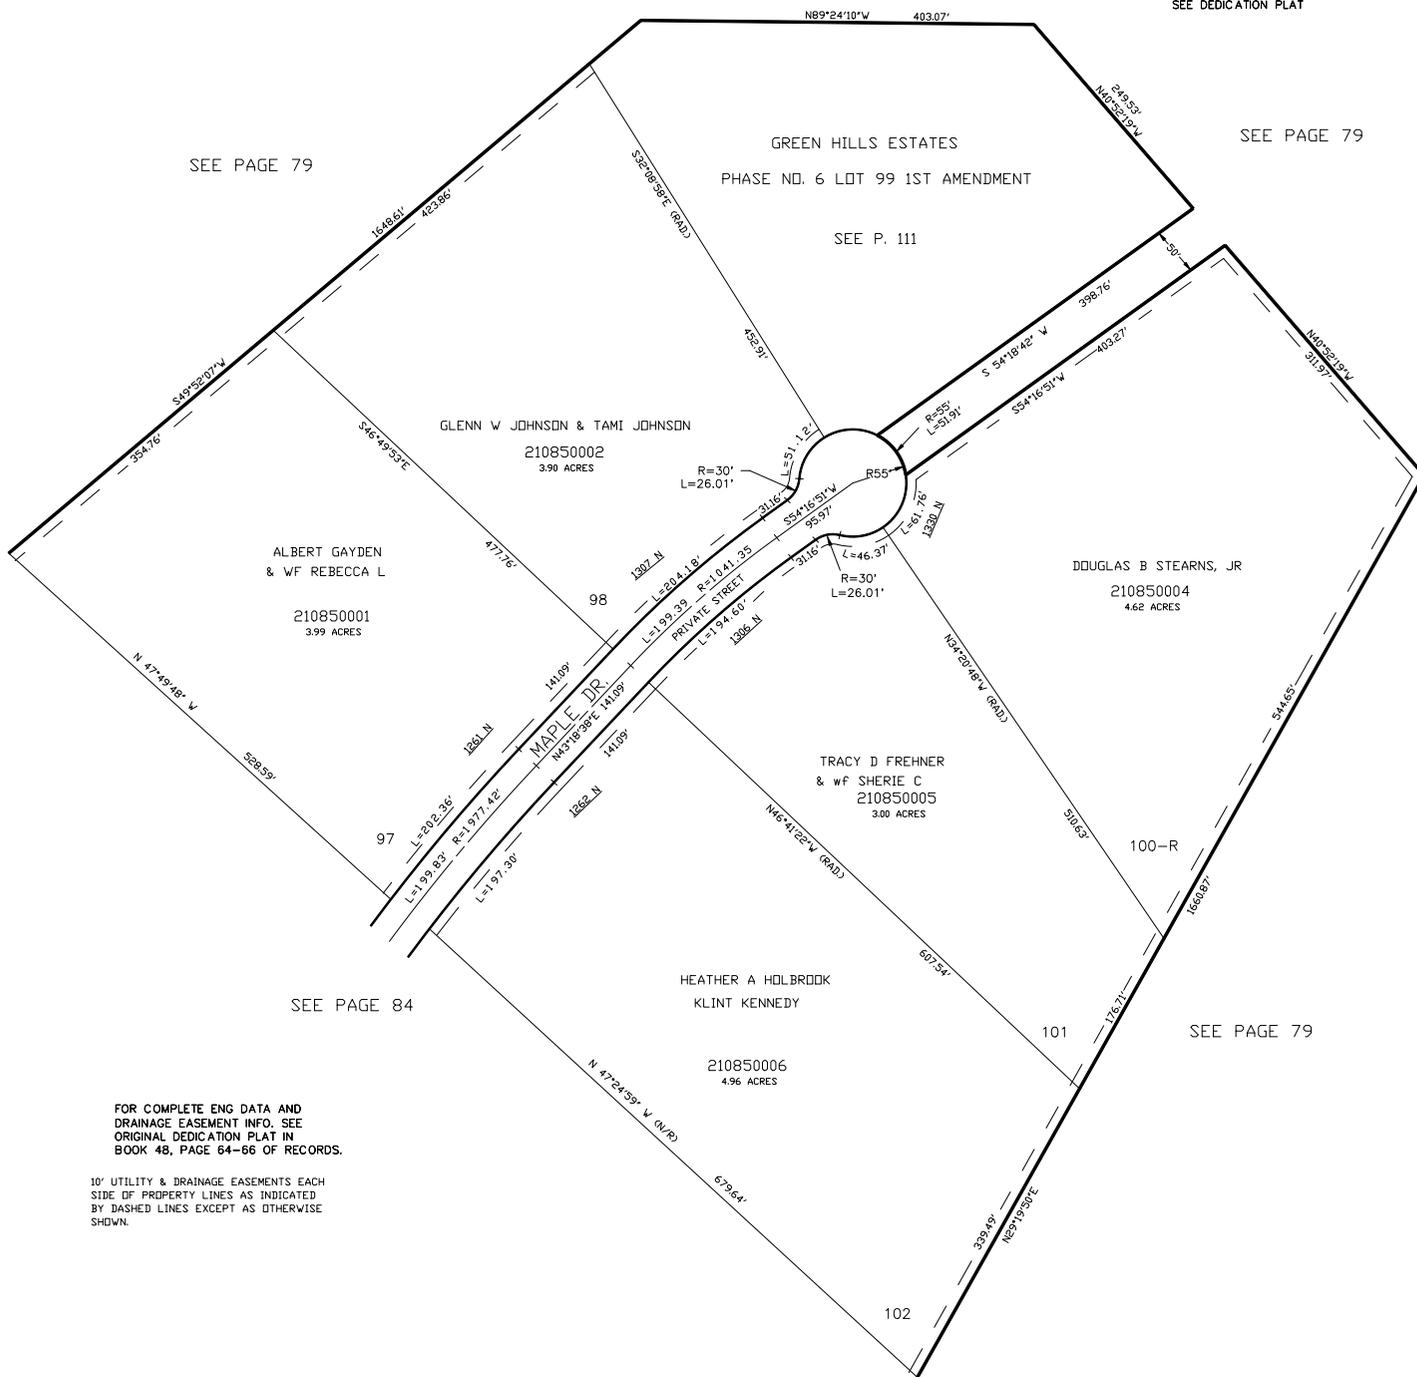

FOR COMPLETE ENG DATA AND  
DRAINAGE EASEMENT INFO, SEE  
ORIGINAL DEDICATION PLAT IN  
BOOK 48, PAGE 64-66 OF RECORDS.

10' UTILITY & DRAINAGE EASEMENTS EACH  
SIDE OF PROPERTY LINES AS INDICATED  
BY DASHED LINES EXCEPT AS OTHERWISE  
SHOWN.