


A PART OF SECTIONS 3,4,9, & 10, T.6N., R.2E., S.L.B. & M. GREEN HILL COUNTRY ESTATES PHASE NO. 6

A CLUSTER TYPE SUBDIVISION
IN WEBER COUNTY

TAXING UNIT: 231

SCALE 1" = 100'

FOR NON-BUILDABLE AREAS,
SLIDE AREAS, DRAINAGE EASEMENT
AND EXISTING DRAINAGE SWALE
SEE DEDICATION PLAT

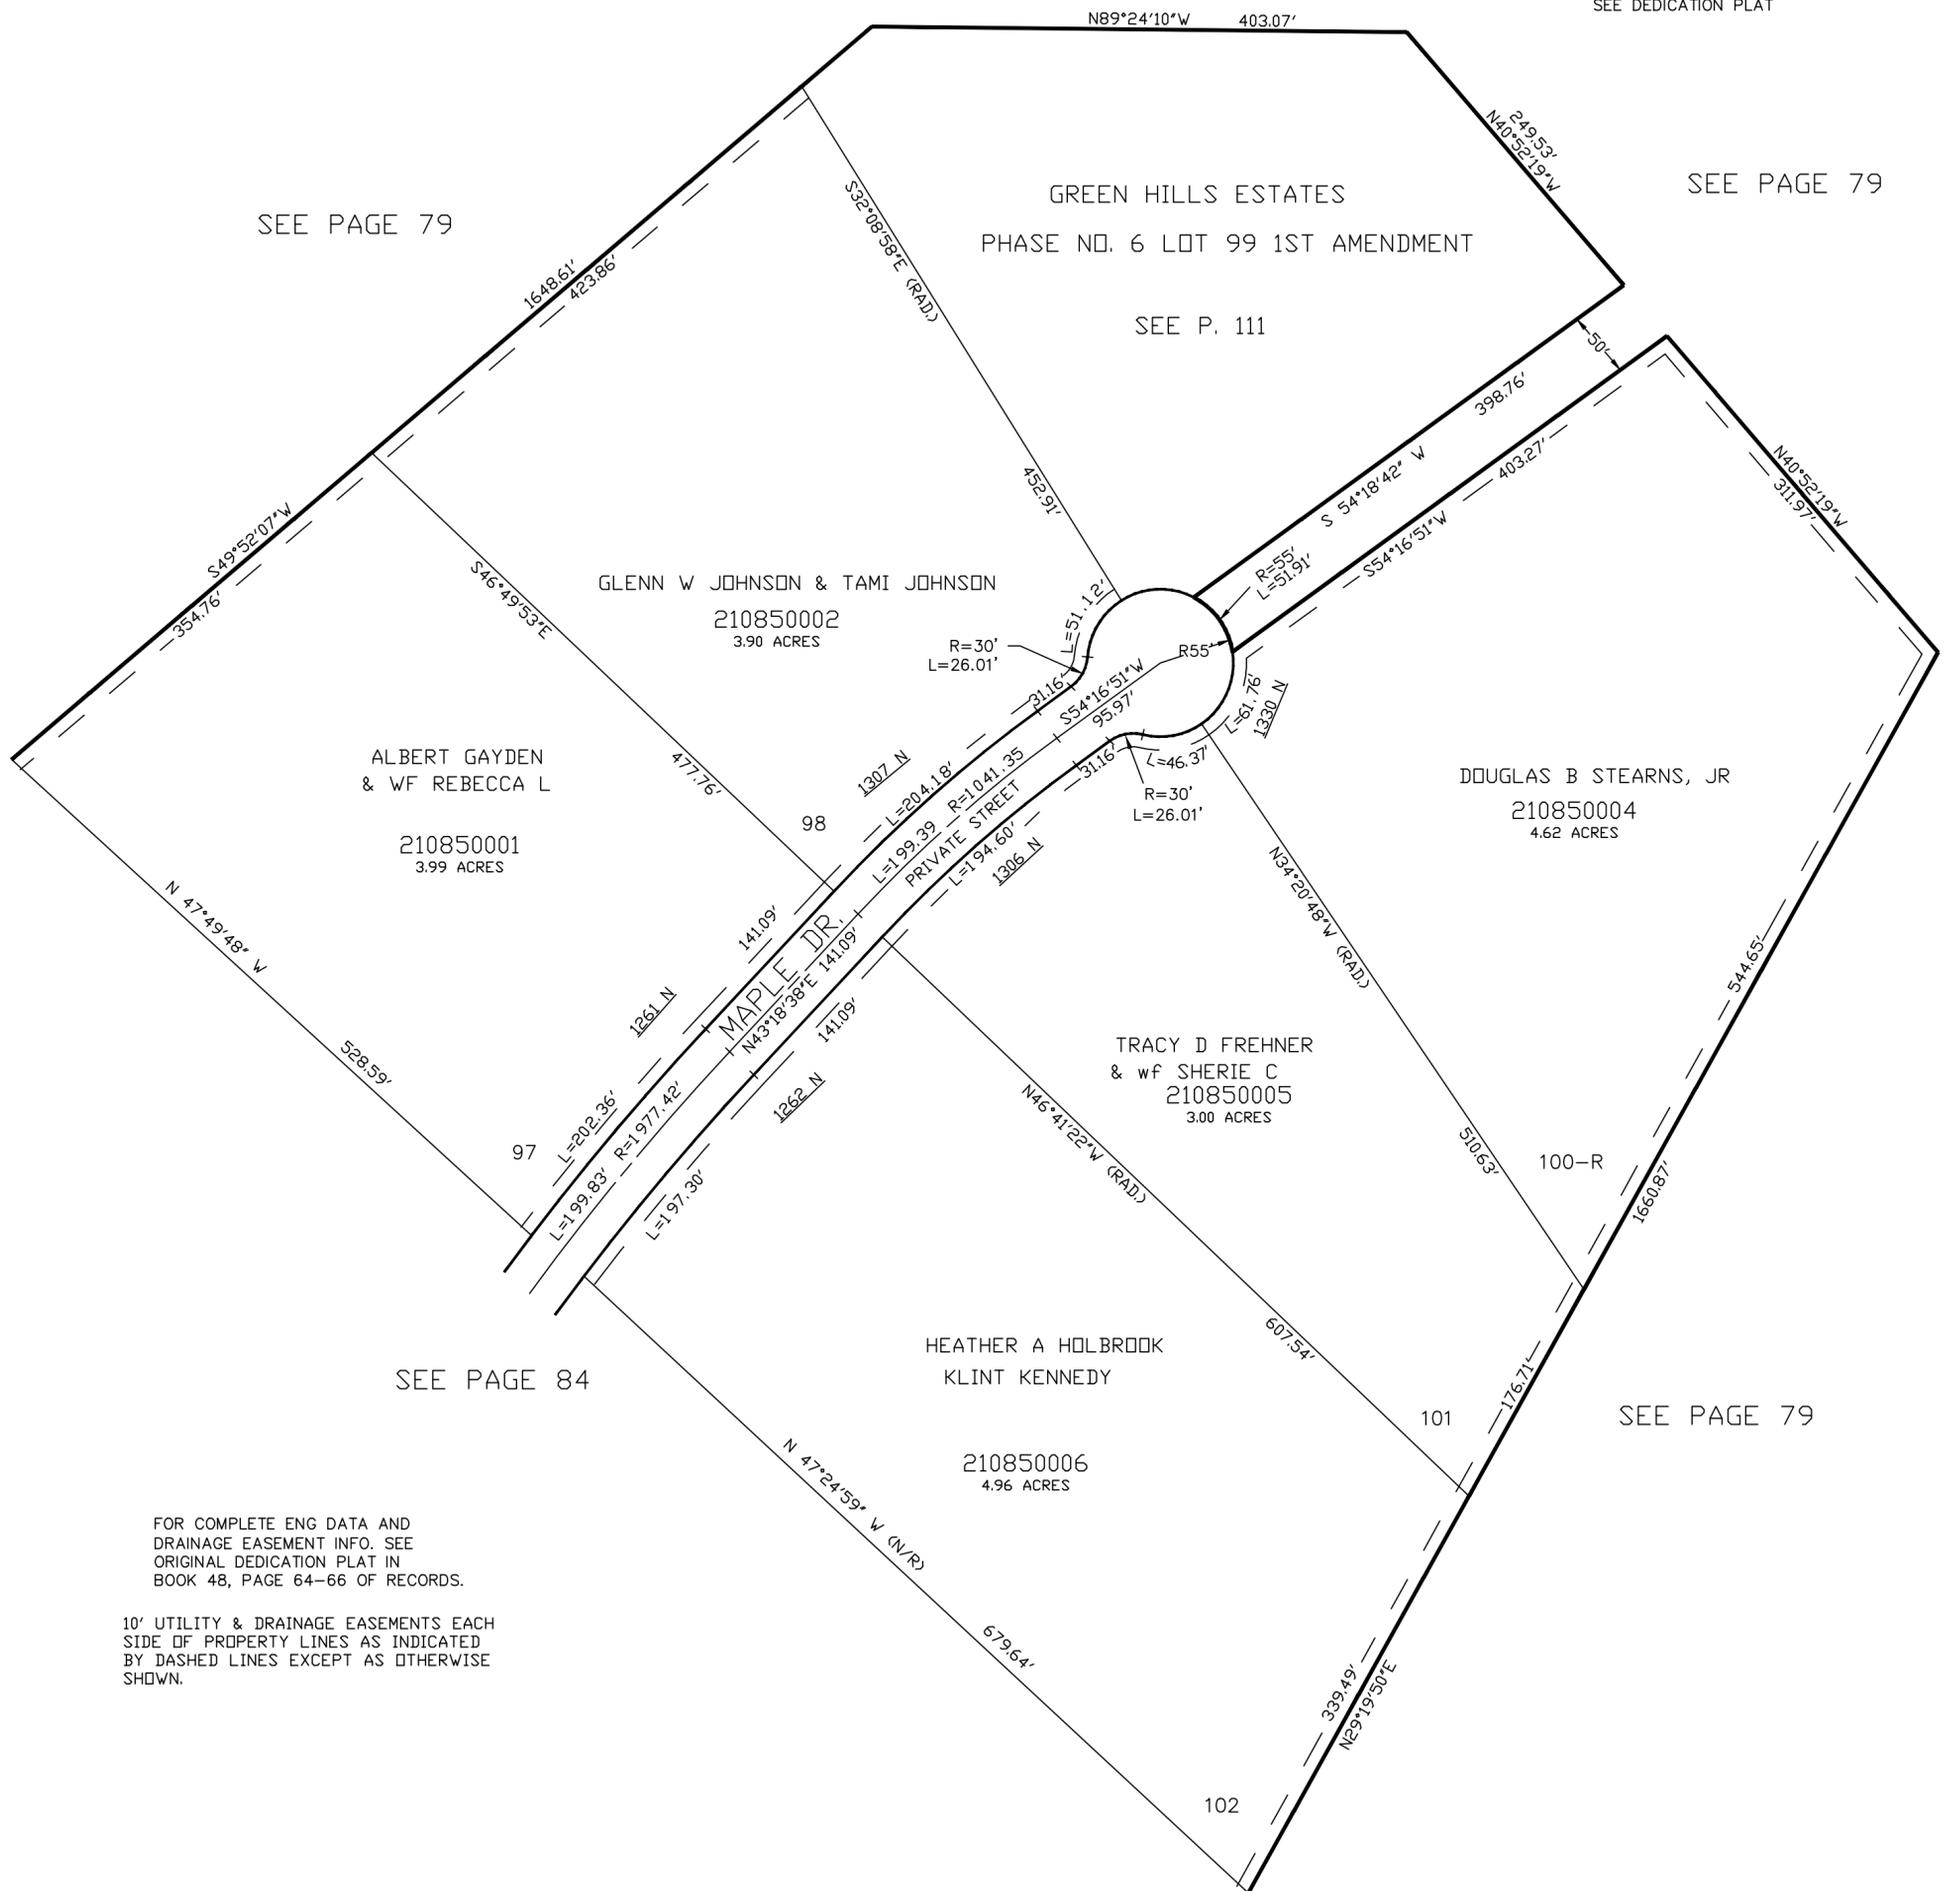

SEE PAGE 79

GREEN HILLS ESTATES
PHASE NO. 6 LOT 99 1ST AMENDMENT

SEE PAGE 79

SEE P. 111

ALBERT GAYDEN
& WF REBECCA L

210850001
3.99 ACRES

GLENN W JOHNSON & TAMI JOHNSON

210850002
3.90 ACRES

DOUGLAS B STEARNS, JR

210850004
4.62 ACRES

TRACY D FREHNER
& wf SHERIE C
210850005
3.00 ACRES

HEATHER A HOLBROOK
KLINT KENNEDY

210850006
4.96 ACRES

SEE PAGE 84

SEE PAGE 79

FOR COMPLETE ENG DATA AND
DRAINAGE EASEMENT INFO. SEE
ORIGINAL DEDICATION PLAT IN
BOOK 48, PAGE 64-66 OF RECORDS.

10' UTILITY & DRAINAGE EASEMENTS EACH
SIDE OF PROPERTY LINES AS INDICATED
BY DASHED LINES EXCEPT AS OTHERWISE
SHOWN.