


PART OF THE SW.1/4, OF SECTION 17, T.6N., R.2E., S.L.B. & M.
REX MUMFORD SUBDIVISION

IN WEBER COUNTY
SCALE 1" = 60'

TAXING UNIT: 318

SEE PAGE 26-1

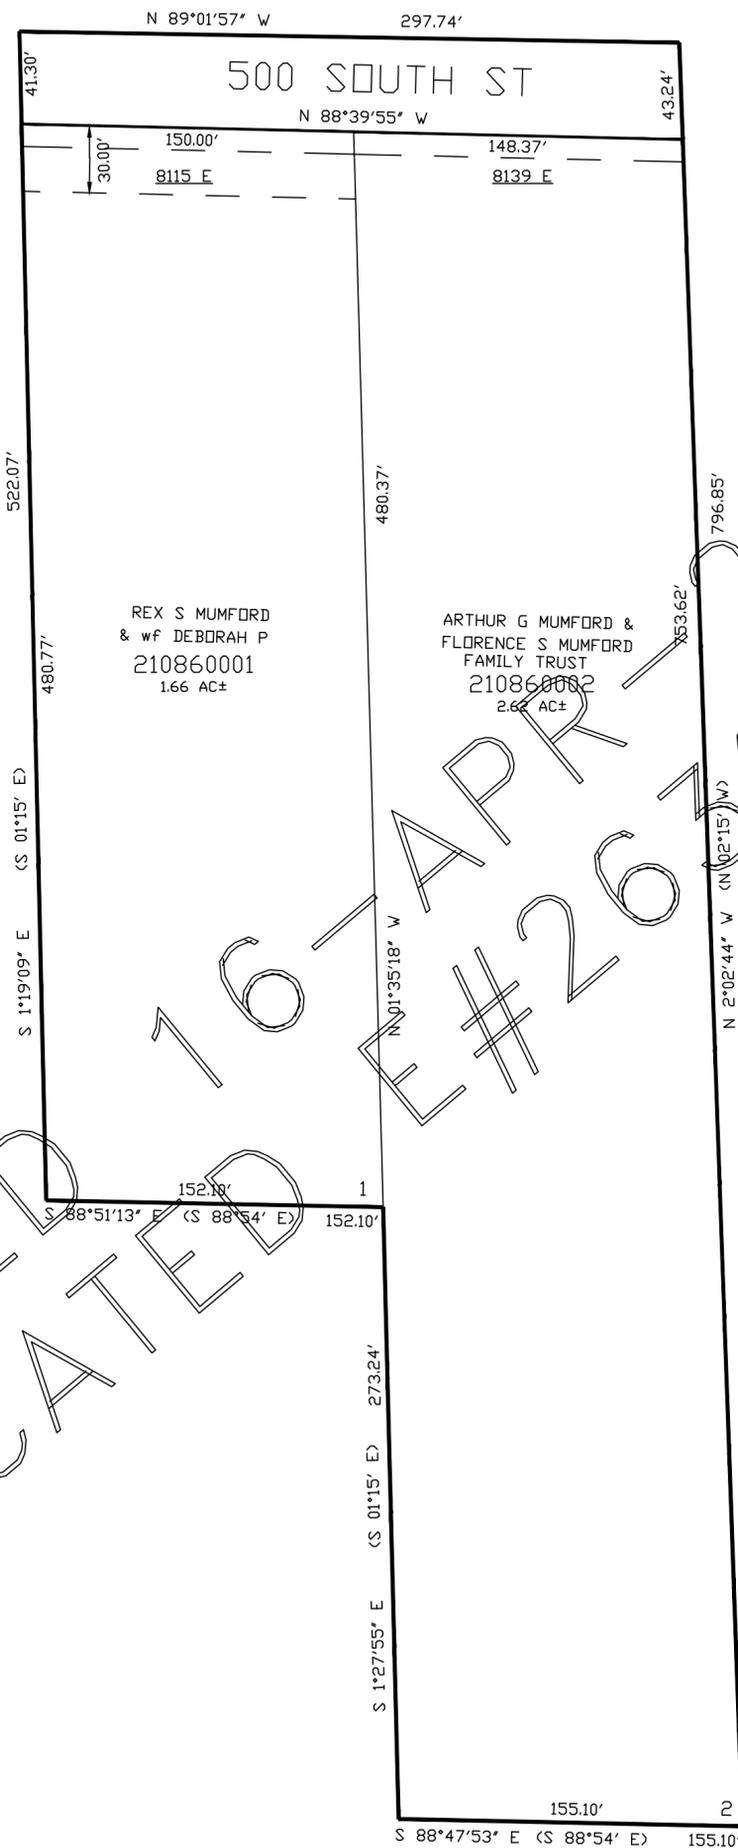

SEE PAGE 26-1

SEE PAGE 26-1

OMITTED
VACATED

16 APR 2013
E#26102253

10' UTILITY & DRAINAGE EASEMENTS EACH SIDE OF PROPERTY LINES AS INDICATED BY DASHED LINES EXCEPT AS OTHERWISE SHOWN.

NOTE: FOR INFORMATION ON WELL PROTECTION EASEMENT, 8 FOOT DITCH, AND MARSH AREA SEE DEDICATION PLAT BOOK 49 PAGE 62.

FOR COMPLETE ENG DATA SEE ORIGINAL DEDICATION PLAT IN BOOK 49, PAGE 62 OF RECORDS.

SEE PAGE 26-1