


PART OF THE N 1/2, OF SECTION 28, T.6N., R.2E., S.L.B. & M.  
MONASTERY COVE SUBDIVISION PHASE 1

IN WEBER COUNTY  
SCALE 1" = 100'

TAXING UNIT: 318

SEE PAGE 89

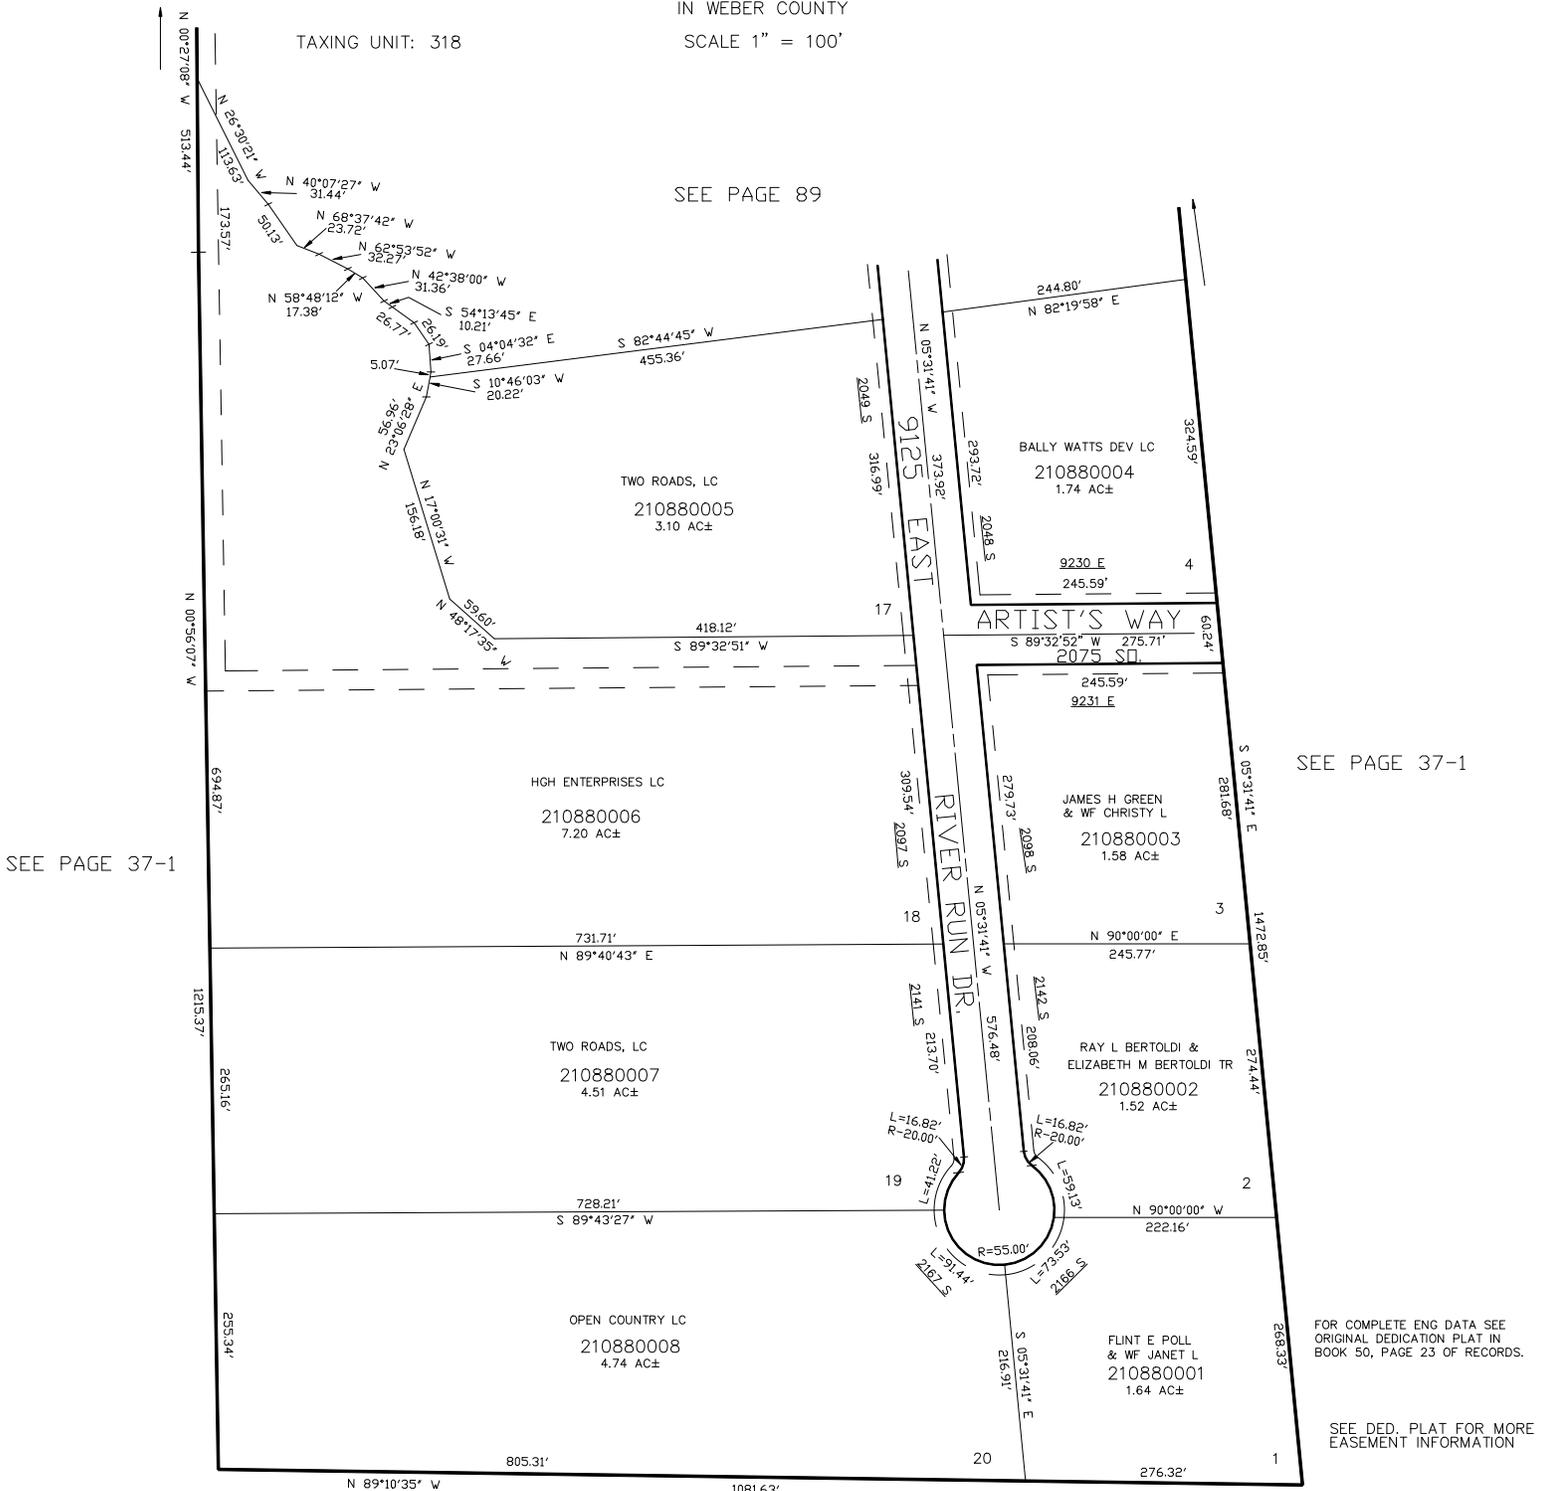

SEE PAGE 37-1

SEE PAGE 37-1

FOR COMPLETE ENG DATA SEE ORIGINAL DEDICATION PLAT IN BOOK 50, PAGE 23 OF RECORDS.

SEE DED. PLAT FOR MORE EASEMENT INFORMATION

10' UTILITY & DRAINAGE EASEMENTS EACH SIDE OF PROPERTY LINES AS INDICATED BY DASHED LINES EXCEPT AS OTHERWISE SHOWN.

SEE PAGE 37-1