

PART OF THE N 1/2, OF SECTION 28, T.6N., R.2E., S.L.B. & M.  
MONASTERY COVE SUBDIVISION PHASE 1

IN WEBER COUNTY

SCALE 1" = 100'

TAXING UNIT: 318


SEE PAGE 89

SEE PAGE 37

SEE PAGE 37

FOR COMPLETE ENG DATA SEE ORIGINAL DEDICATION PLAT IN BOOK 50, PAGE 23 OF RECORDS.

SEE DED. PLAT FOR MORE EASEMENT INFORMATION

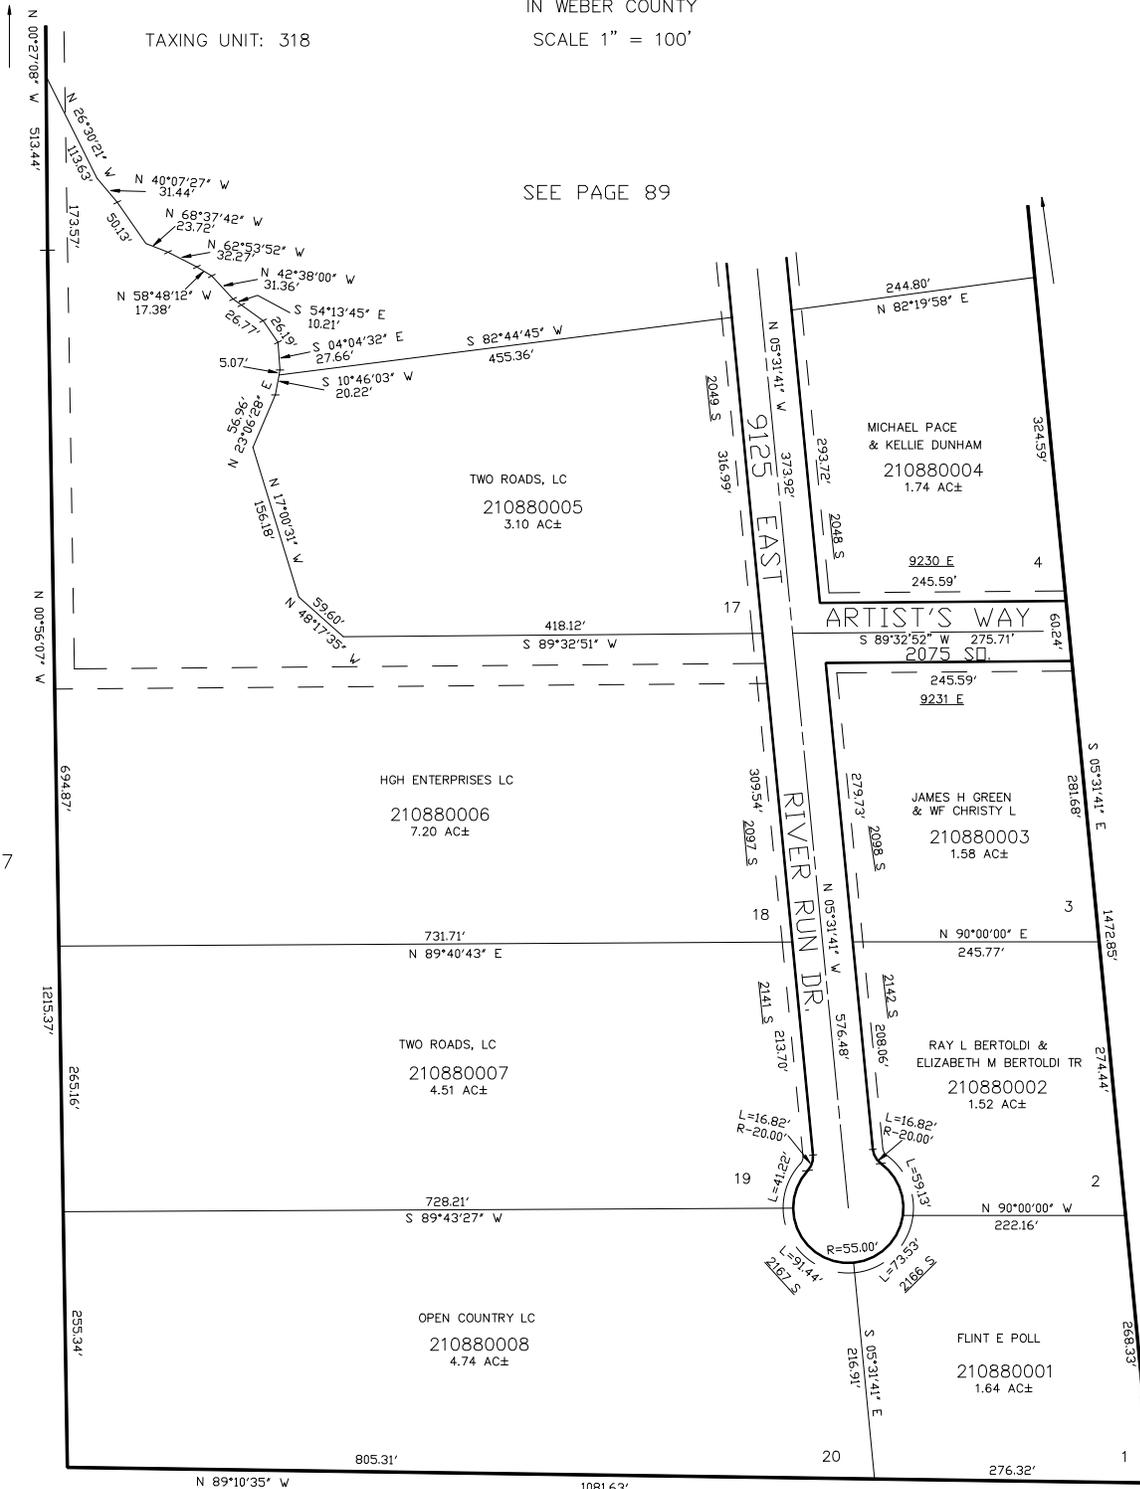

10' UTILITY & DRAINAGE EASEMENTS EACH SIDE OF PROPERTY LINES AS INDICATED BY DASHED LINES EXCEPT AS OTHERWISE SHOWN.

SEE PAGE 37