


PART OF THE N 1/2, OF SECTION 28, T.6N., R.2E, S.L.B. & M.  
MONASTERY COVE SUBDIVISION PHASE 1

SEE PAGE 37

IN WEBER COUNTY

SCALE 1" = 100'

TAXING UNIT: 318

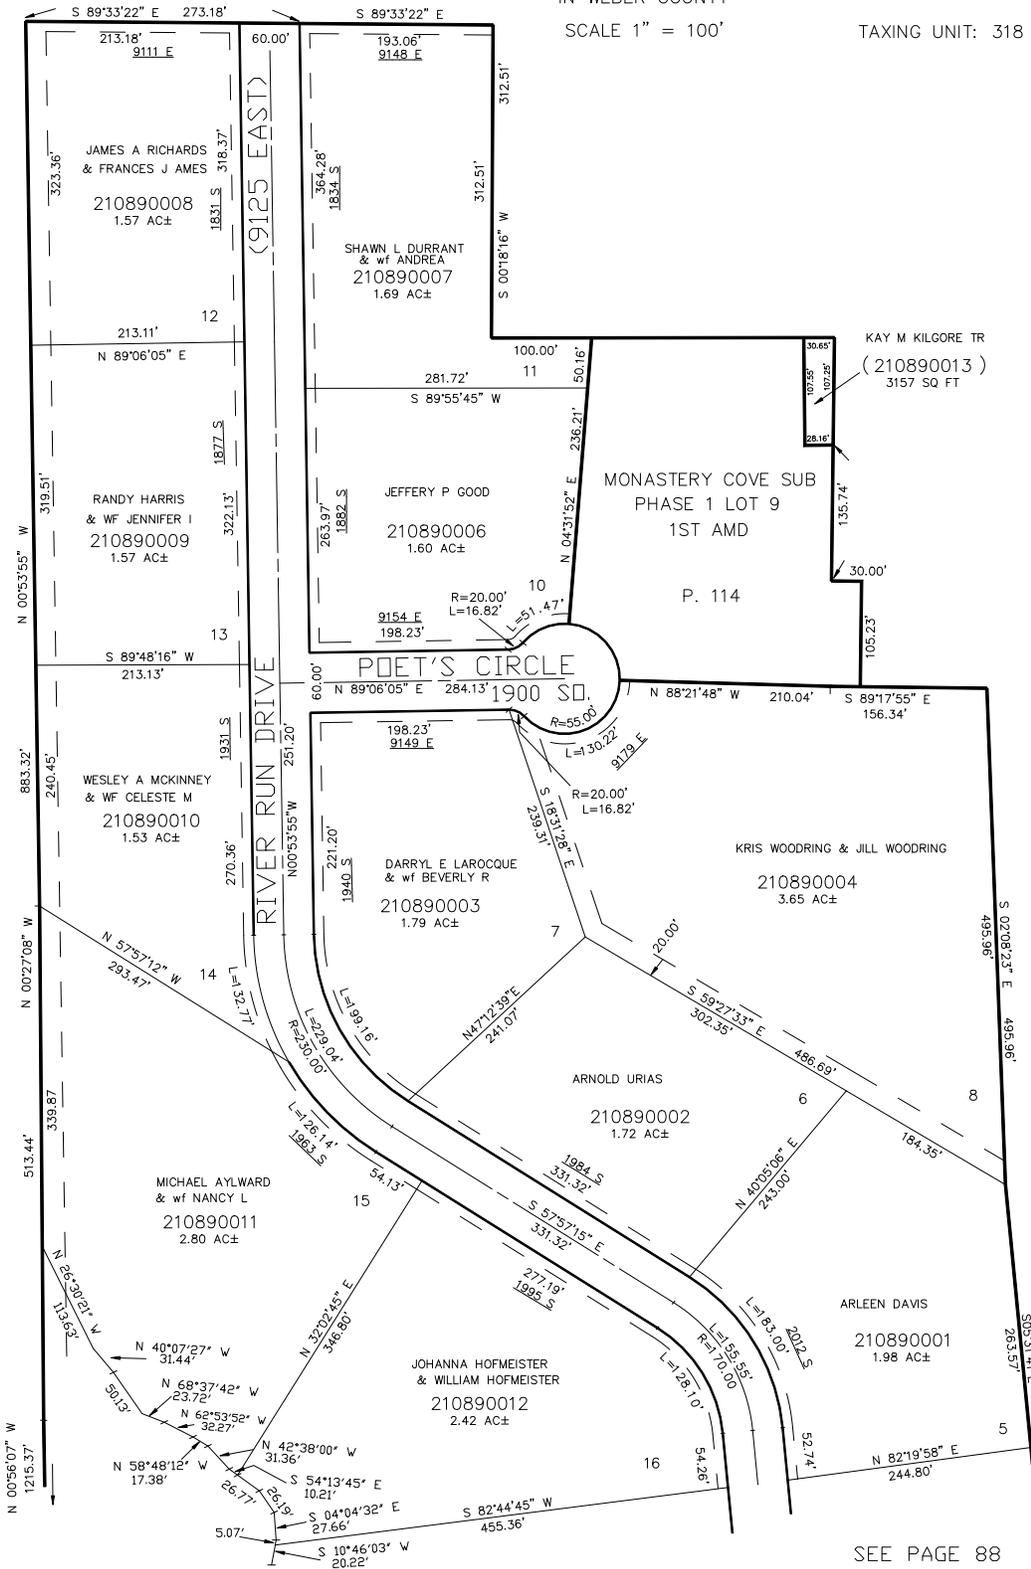

SEE PAGE 37

SEE PAGE 37

10' UTILITY & DRAINAGE EASEMENTS EACH SIDE OF PROPERTY LINES AS INDICATED BY DASHED LINES EXCEPT AS OTHERWISE SHOWN.

FOR COMPLETE ENG DATA SEE ORIGINAL DEDICATION PLAT IN BOOK 50, PAGE 23 OF RECORDS.

SEE DEDICATION PLAT FOR MORE EASEMENT INFORMATION

SEE PAGE 88

KST 8-99