


PART OF THE N 1/2, OF SECTION 28, T.6N., R.2E, S.L.B. & M.
MONASTERY COVE SUBDIVISION PHASE 1

SEE PAGE 37

IN WEBER COUNTY

SCALE 1" = 100'

TAXING UNIT: 58

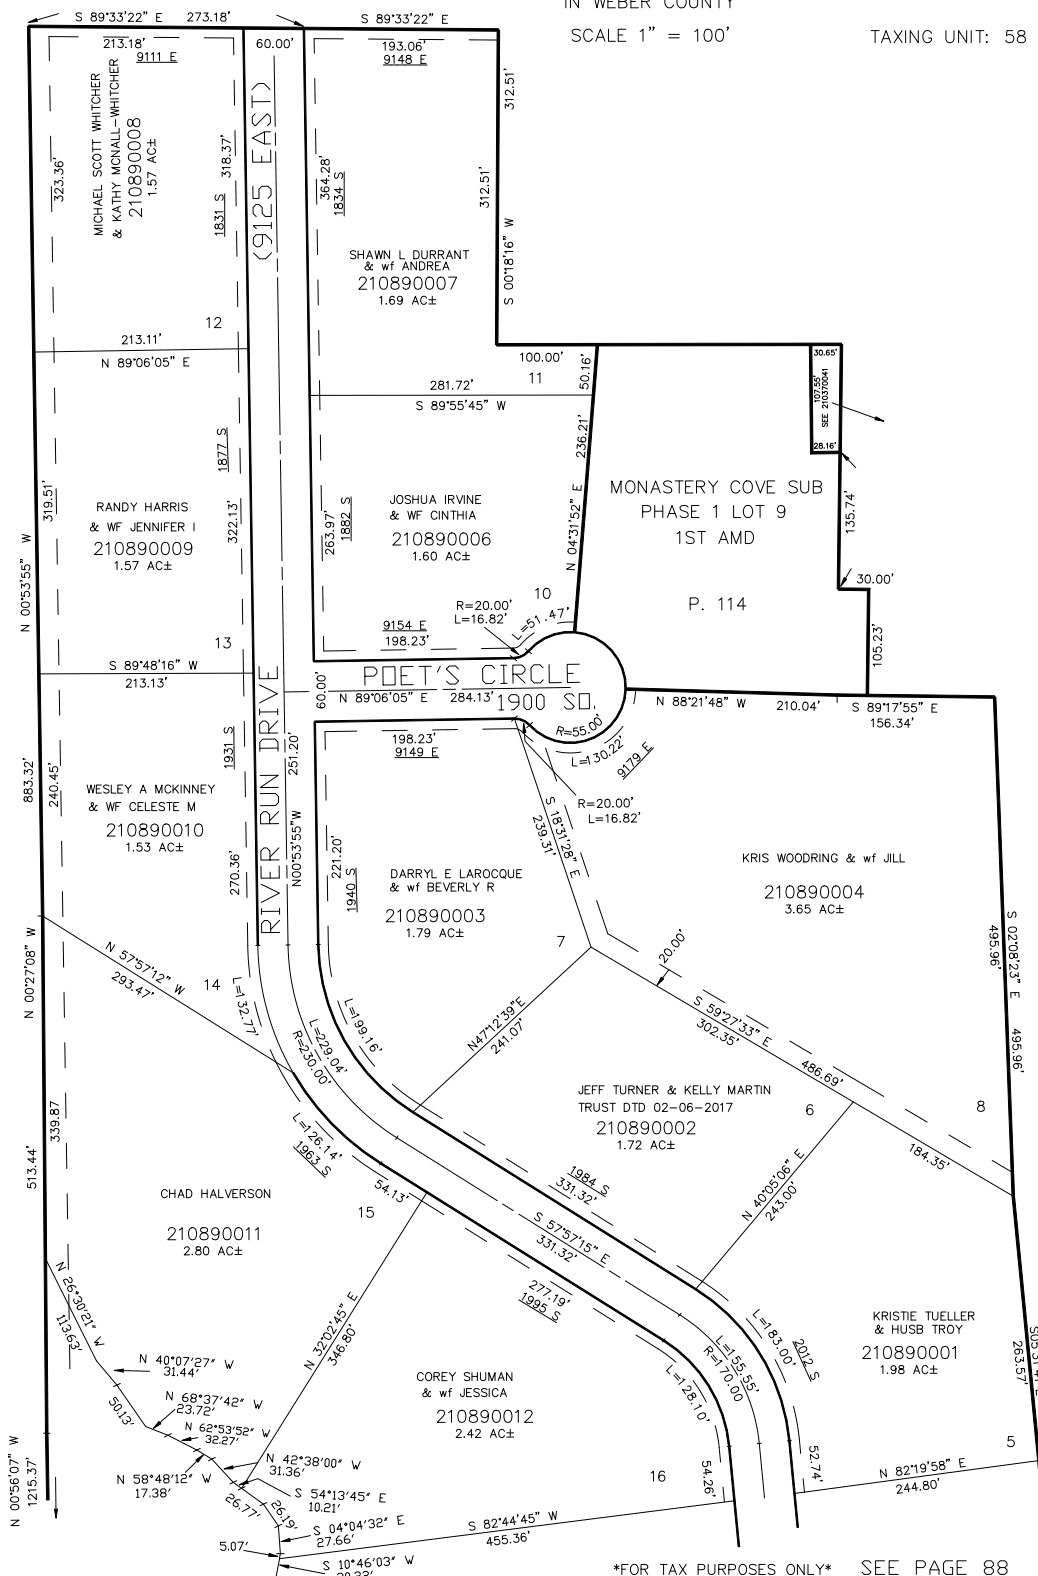

SEE PAGE 37

10' UTILITY & DRAINAGE EASEMENTS EACH
 SIDE OF PROPERTY LINES AS INDICATED
 BY DASHED LINES EXCEPT AS OTHERWISE
 SHOWN.

FOR COMPLETE ENG DATA SEE
 ORIGINAL DEDICATION PLAT IN
 BOOK 50, PAGE 23 OF RECORDS.

SEE DEDICATION PLAT FOR
 MORE EASEMENT
 INFORMATION

FOR TAX PURPOSES ONLY SEE PAGE 88

KST 8-99