

PART OF THE SW 1/4 OF SECTION 5, THE NE 1/4 OF SECTION 7,  
AND THE NW 1/4 OF SECTION 8, ALL IN T.6N., R.2E., S.L.B. & M.

MIDDLE FORK MEADOWS SUB PHASE 1

TAXING UNIT: 318

IN WEBER COUNTY

SCALE 1" = 200'

SEE PAGE 3


SEE PAGE 6

SEE PAGE 10

SEE PAGE 6

SEE PAGE 10

SEE PAGE 62

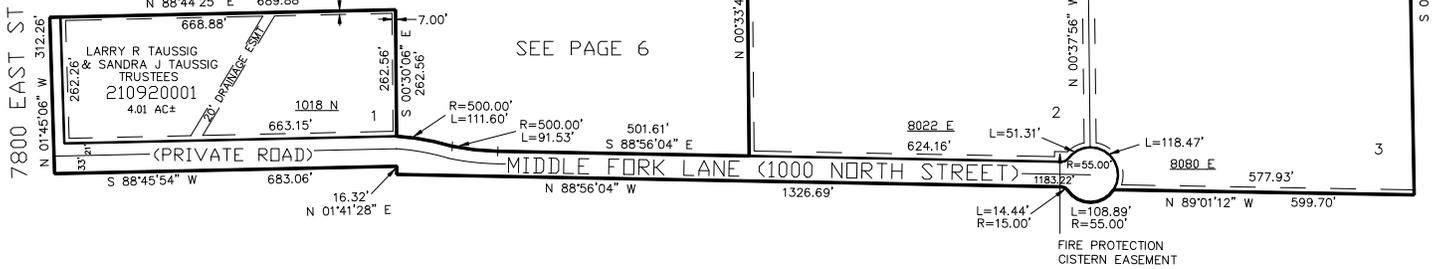

SEE PAGE 62

SEE PAGE 10

10' UTILITY & DRAINAGE EASEMENTS EACH  
SIDE OF PROPERTY LINES AS INDICATED  
BY DASHED LINES EXCEPT AS OTHERWISE  
SHOWN.

FOR COMPLETE ENG DATA SEE  
ORIGINAL DEDICATION PLAT IN  
BOOK 52, PAGE 48 OF RECORDS.