

STATE HWY. U-39

PART OF THE NW.1/4, OF SECTION 17, T.6N., R.2E., S.L.B. & M.

BAILEY'S BACK FIVE

IN WEBER COUNTY

SCALE 1" = 100'


TAXING UNIT: 318

SEE PAGE 26

FOR 20' IRRIGATION AND DRAINAGE EASEMENTS SEE DED. PLAT

SEE PAGE 26

SEE PAGE 26

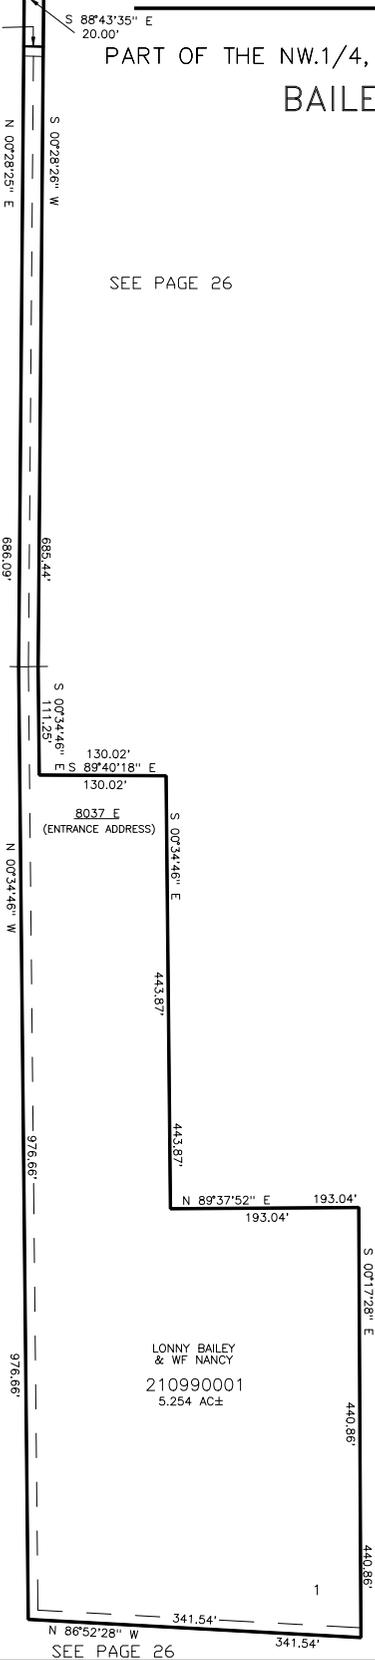

LONNY BAILEY
& WF NANCY
210990001
5.254 AC±

FOR COMPLETE ENG DATA SEE ORIGINAL DEDICATION PLAT IN BOOK 58, PAGE 42 OF RECORDS.

10' UTILITY & DRAINAGE EASEMENTS EACH SIDE OF PROPERTY LINES AS INDICATED BY DASHED LINES EXCEPT AS OTHERWISE SHOWN.

SEE PAGE 26