

PART OF THE NE.1/4, OF SECTION 17, T.6N., R.2E., S.L.B. & M.
FIELD OF DREAMS SOUTH FORK SUBDIVISION PLAT 3


IN WEBER COUNTY

TAXING UNIT: 318

SCALE 1" = 40'

SEE PAGE 26

100 SOUTH STREET (STATE HIGHWAY)

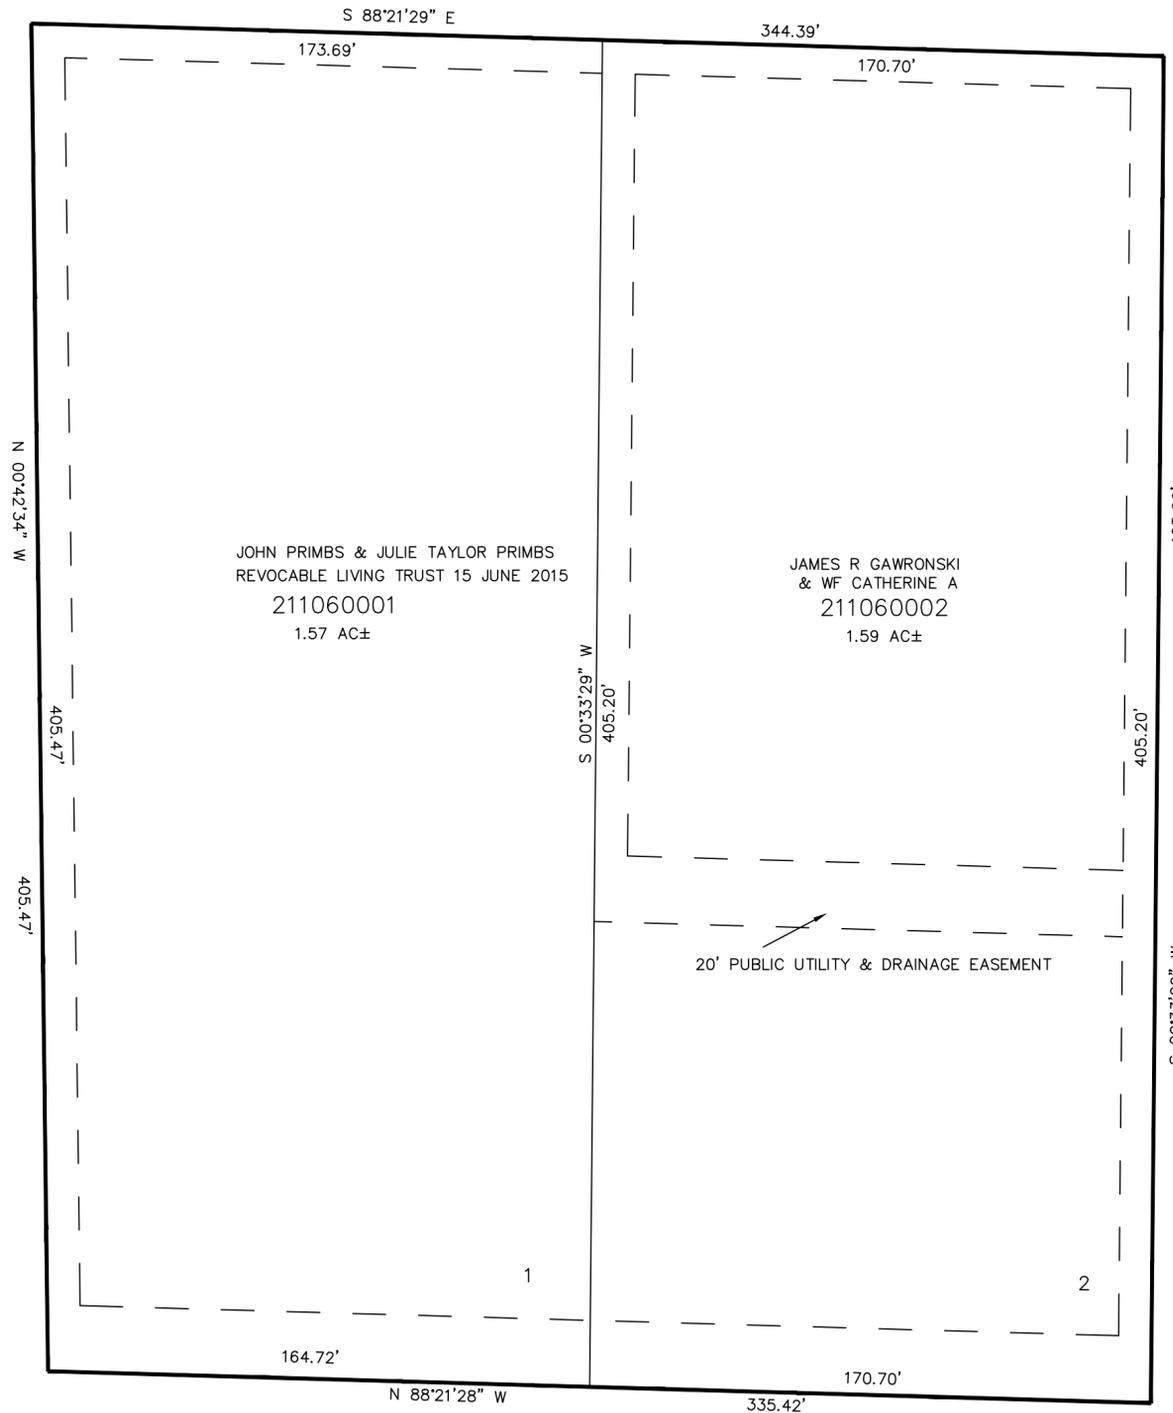

SEE PAGE 26

SEE PAGE 68

SEE PAGE 67

10' UTILITY & DRAINAGE EASEMENTS EACH SIDE OF PROPERTY LINES AS INDICATED BY DASHED LINES EXCEPT AS OTHERWISE SHOWN.

FOR COMPLETE ENG DATA SEE ORIGINAL DEDICATION PLAT IN BOOK 62, PAGE 39 OF RECORDS.