


PART OF THE NE.1/4, OF SECTION 17 AND PART OF THE NW.1/4, OF SECTION 16, T.6N., R.2E., S.L.B. & M.

# MOUNTAIN VIEW ACRES SUBDIVISION

IN WEBER COUNTY

TAXING UNIT: 318

SCALE 1" = 80'

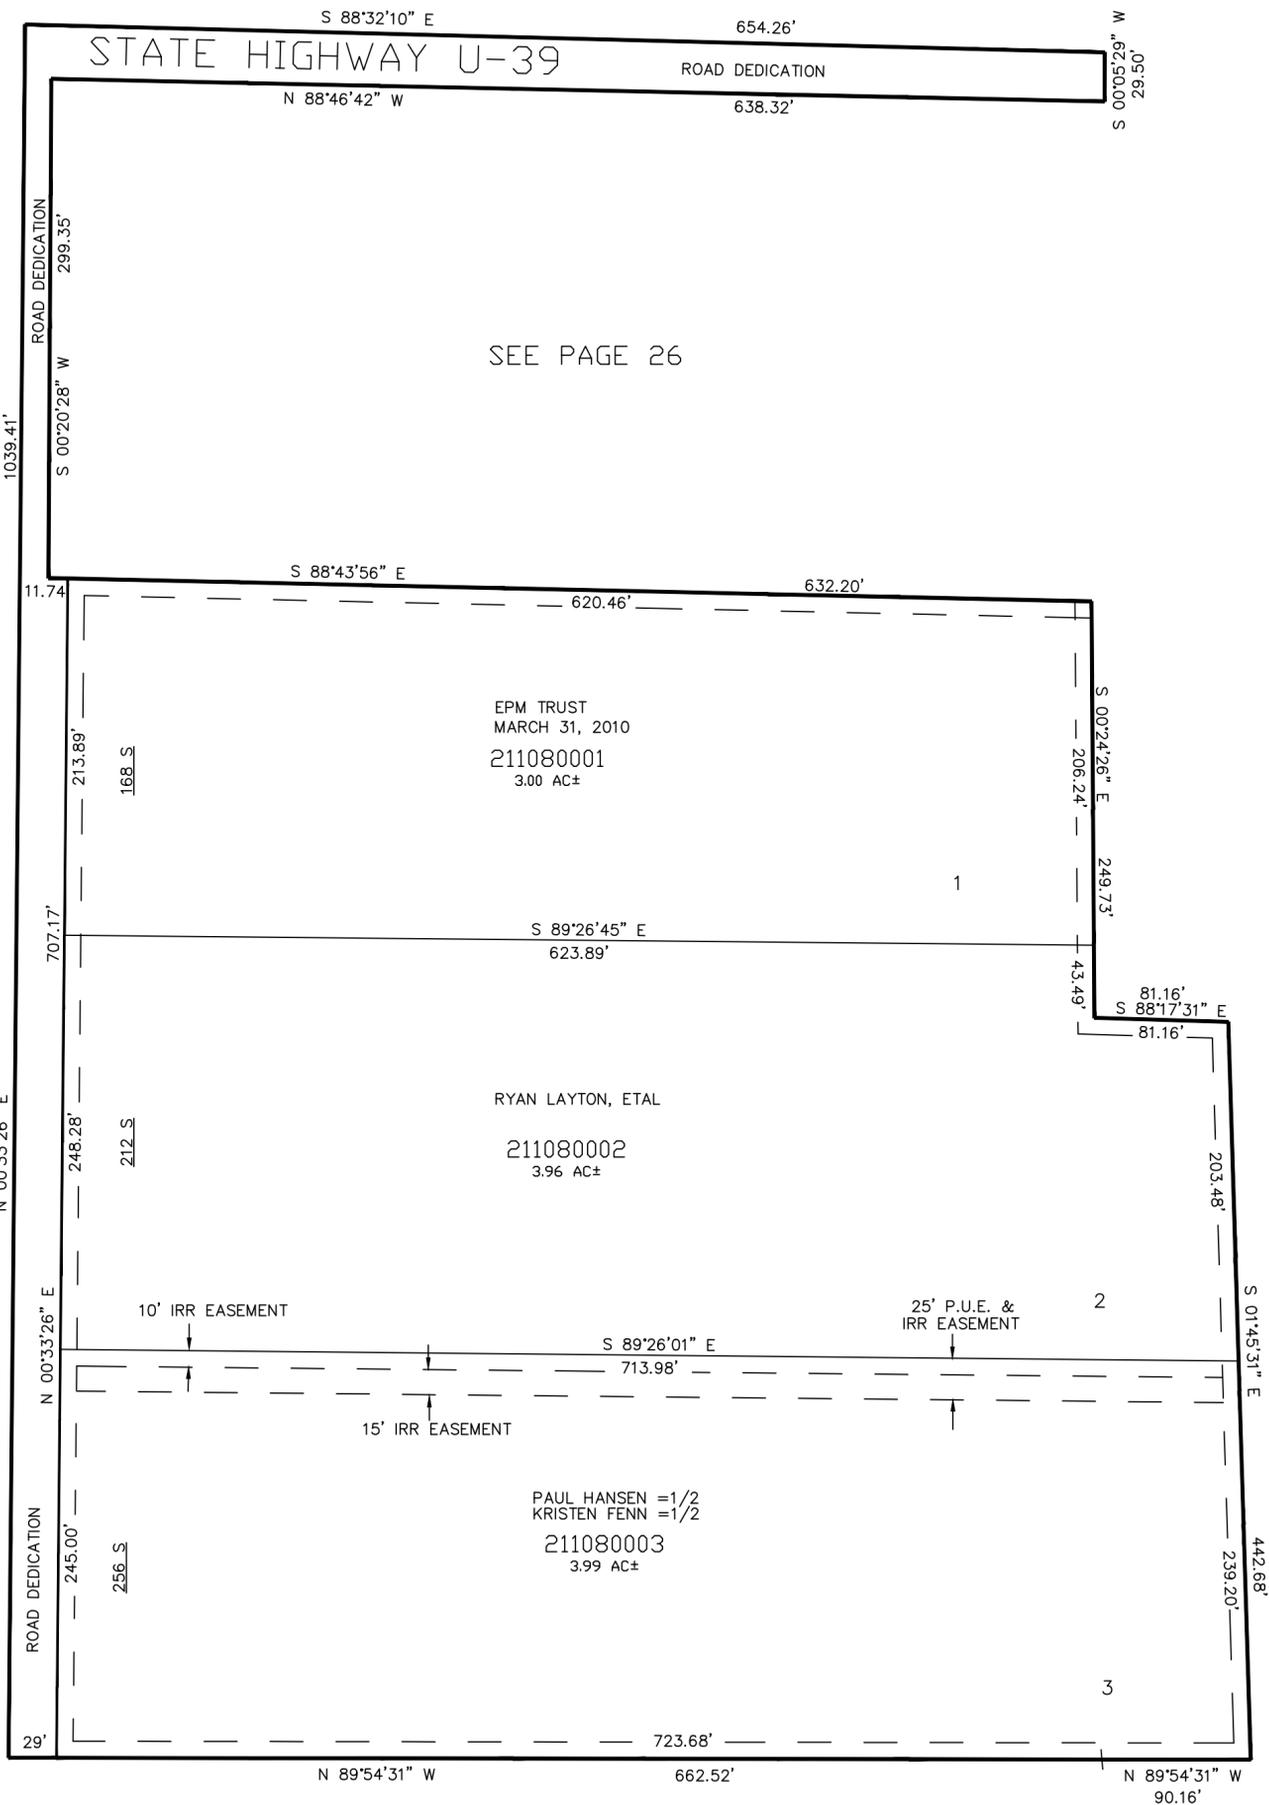

SEE PAGE 26

SEE PAGE 67

SEE PAGE 25

SEE PAGE 26

10' UTILITY & DRAINAGE EASEMENTS EACH SIDE OF PROPERTY LINES AS INDICATED BY DASHED LINES EXCEPT AS OTHERWISE SHOWN.

FOR COMPLETE ENG DATA SEE ORIGINAL DEDICATION PLAT IN BOOK 63, PAGE 14 OF RECORDS.