


PART OF THE SE.1/4, OF SECTION 4, T.6N., R.2E., S.L.B. & M.  
GREEN HILLS ESTATES PHASE No. 6 LOT 99 - 1ST AMENDMENT

IN WEBER COUNTY  
SCALE 1" = 50'

TAXING UNIT: 231

SEE PAGE 85

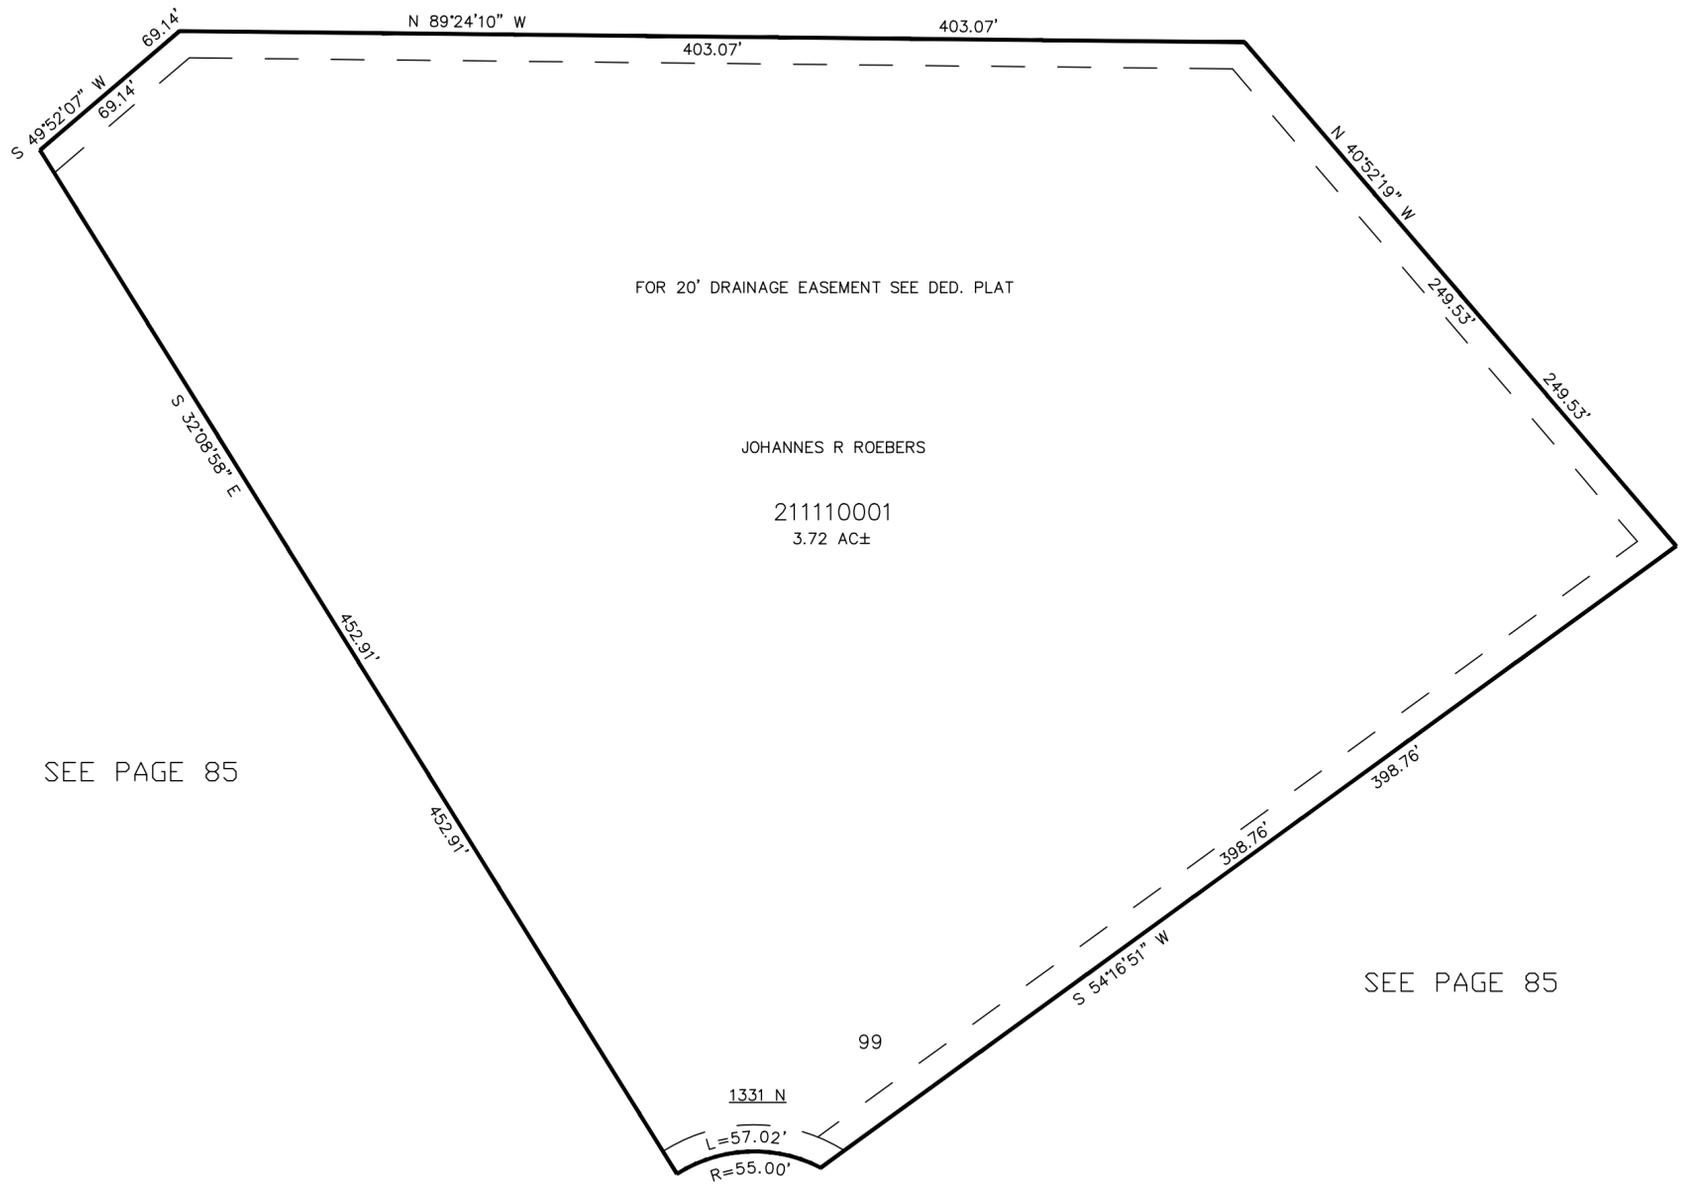

FOR 20' DRAINAGE EASEMENT SEE DED. PLAT

JOHANNES R ROEBERS

211110001  
3.72 AC±

SEE PAGE 85

SEE PAGE 85

10' UTILITY & DRAINAGE EASEMENTS EACH  
SIDE OF PROPERTY LINES AS INDICATED  
BY DASHED LINES EXCEPT AS OTHERWISE  
SHOWN.

FOR COMPLETE ENG DATA SEE  
ORIGINAL DEDICATION PLAT IN  
BOOK 64, PAGE 21 OF RECORDS.