


PART OF THE NE.1/4, OF SECTION 28, T.6N., R.2E., S.L.B. & M.  
MONASTERY COVE SUBDIVISION PHASE 1, LOT 9, 1ST AMENDMENT

IN WEBER COUNTY  
SCALE 1" = 40'

TAXING UNIT: 520

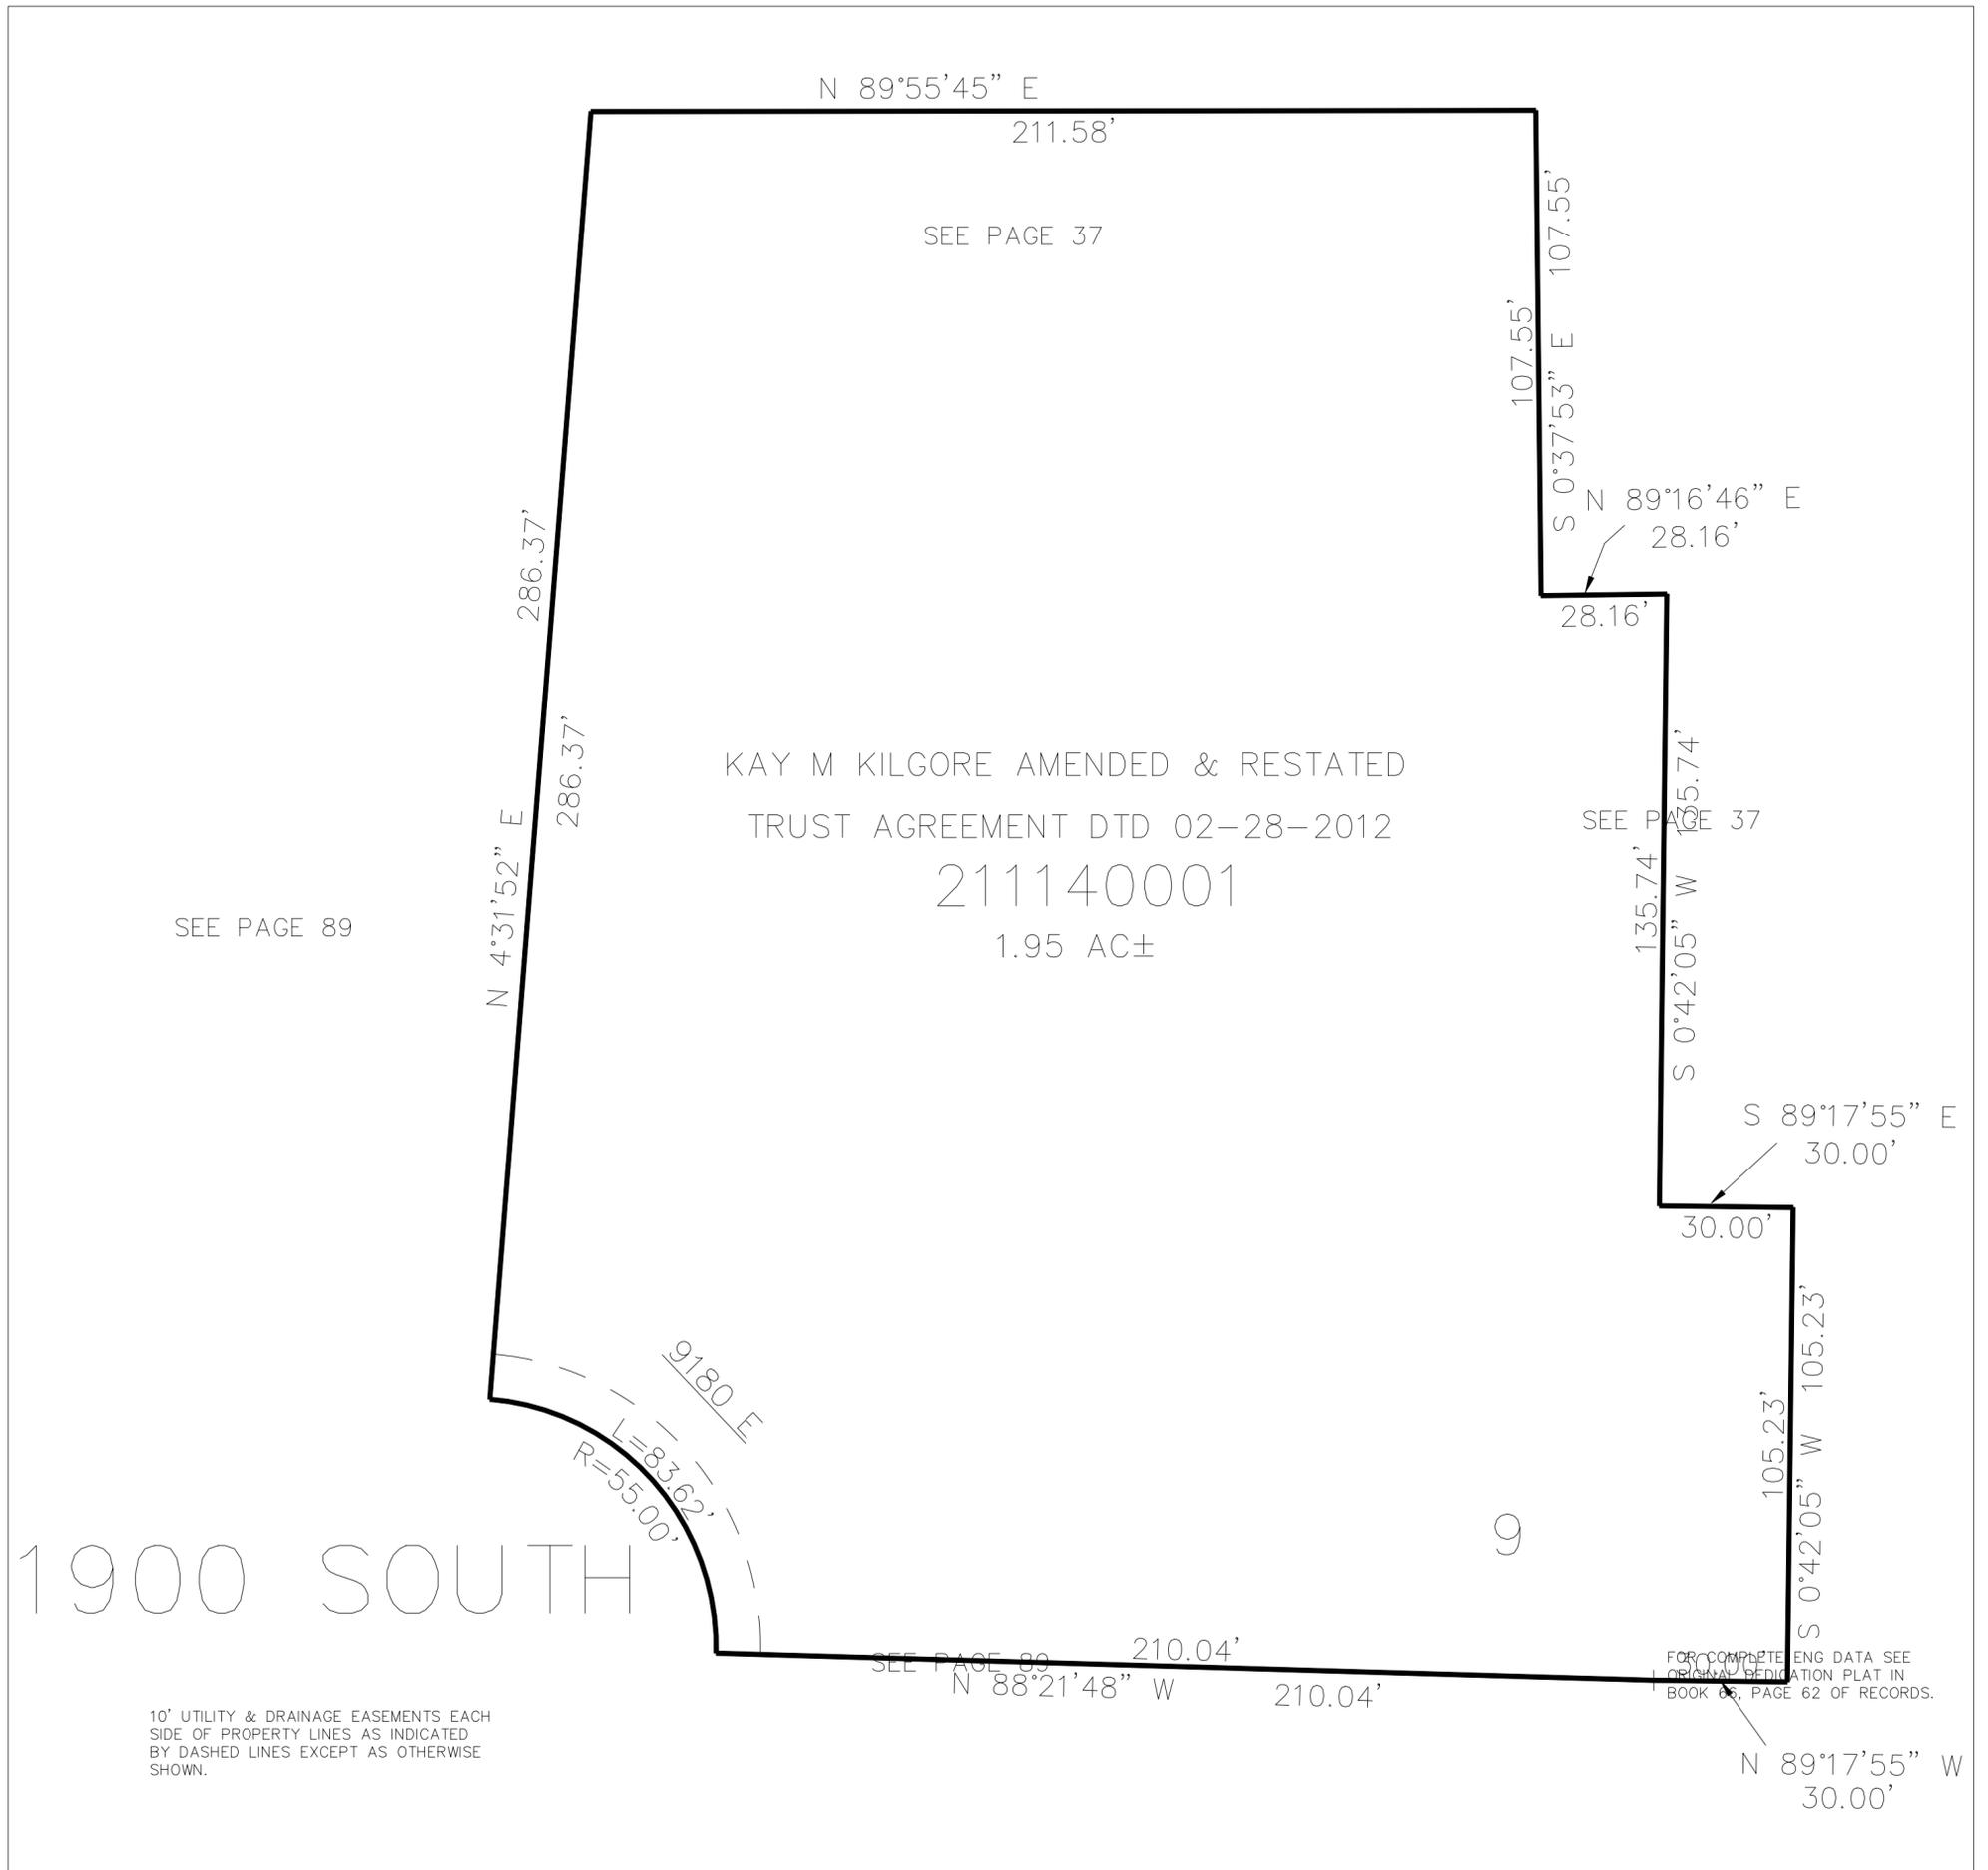

SEE PAGE 89

SEE PAGE 37

SEE PAGE 37

SEE PAGE 89

FOR COMPLETE ENG DATA SEE ORIGINAL SUBDIVISION PLAT IN BOOK 66, PAGE 62 OF RECORDS.

10' UTILITY & DRAINAGE EASEMENTS EACH SIDE OF PROPERTY LINES AS INDICATED BY DASHED LINES EXCEPT AS OTHERWISE SHOWN.