


PART OF THE SE.1/4, OF SECTION 16, T.6N., R.2E., S.L.B. & M.
GOLDEN MOUNTAIN ESTATES SUBDIVISION

TAXING UNIT: 318

IN WEBER COUNTY
SCALE 1" = 100'

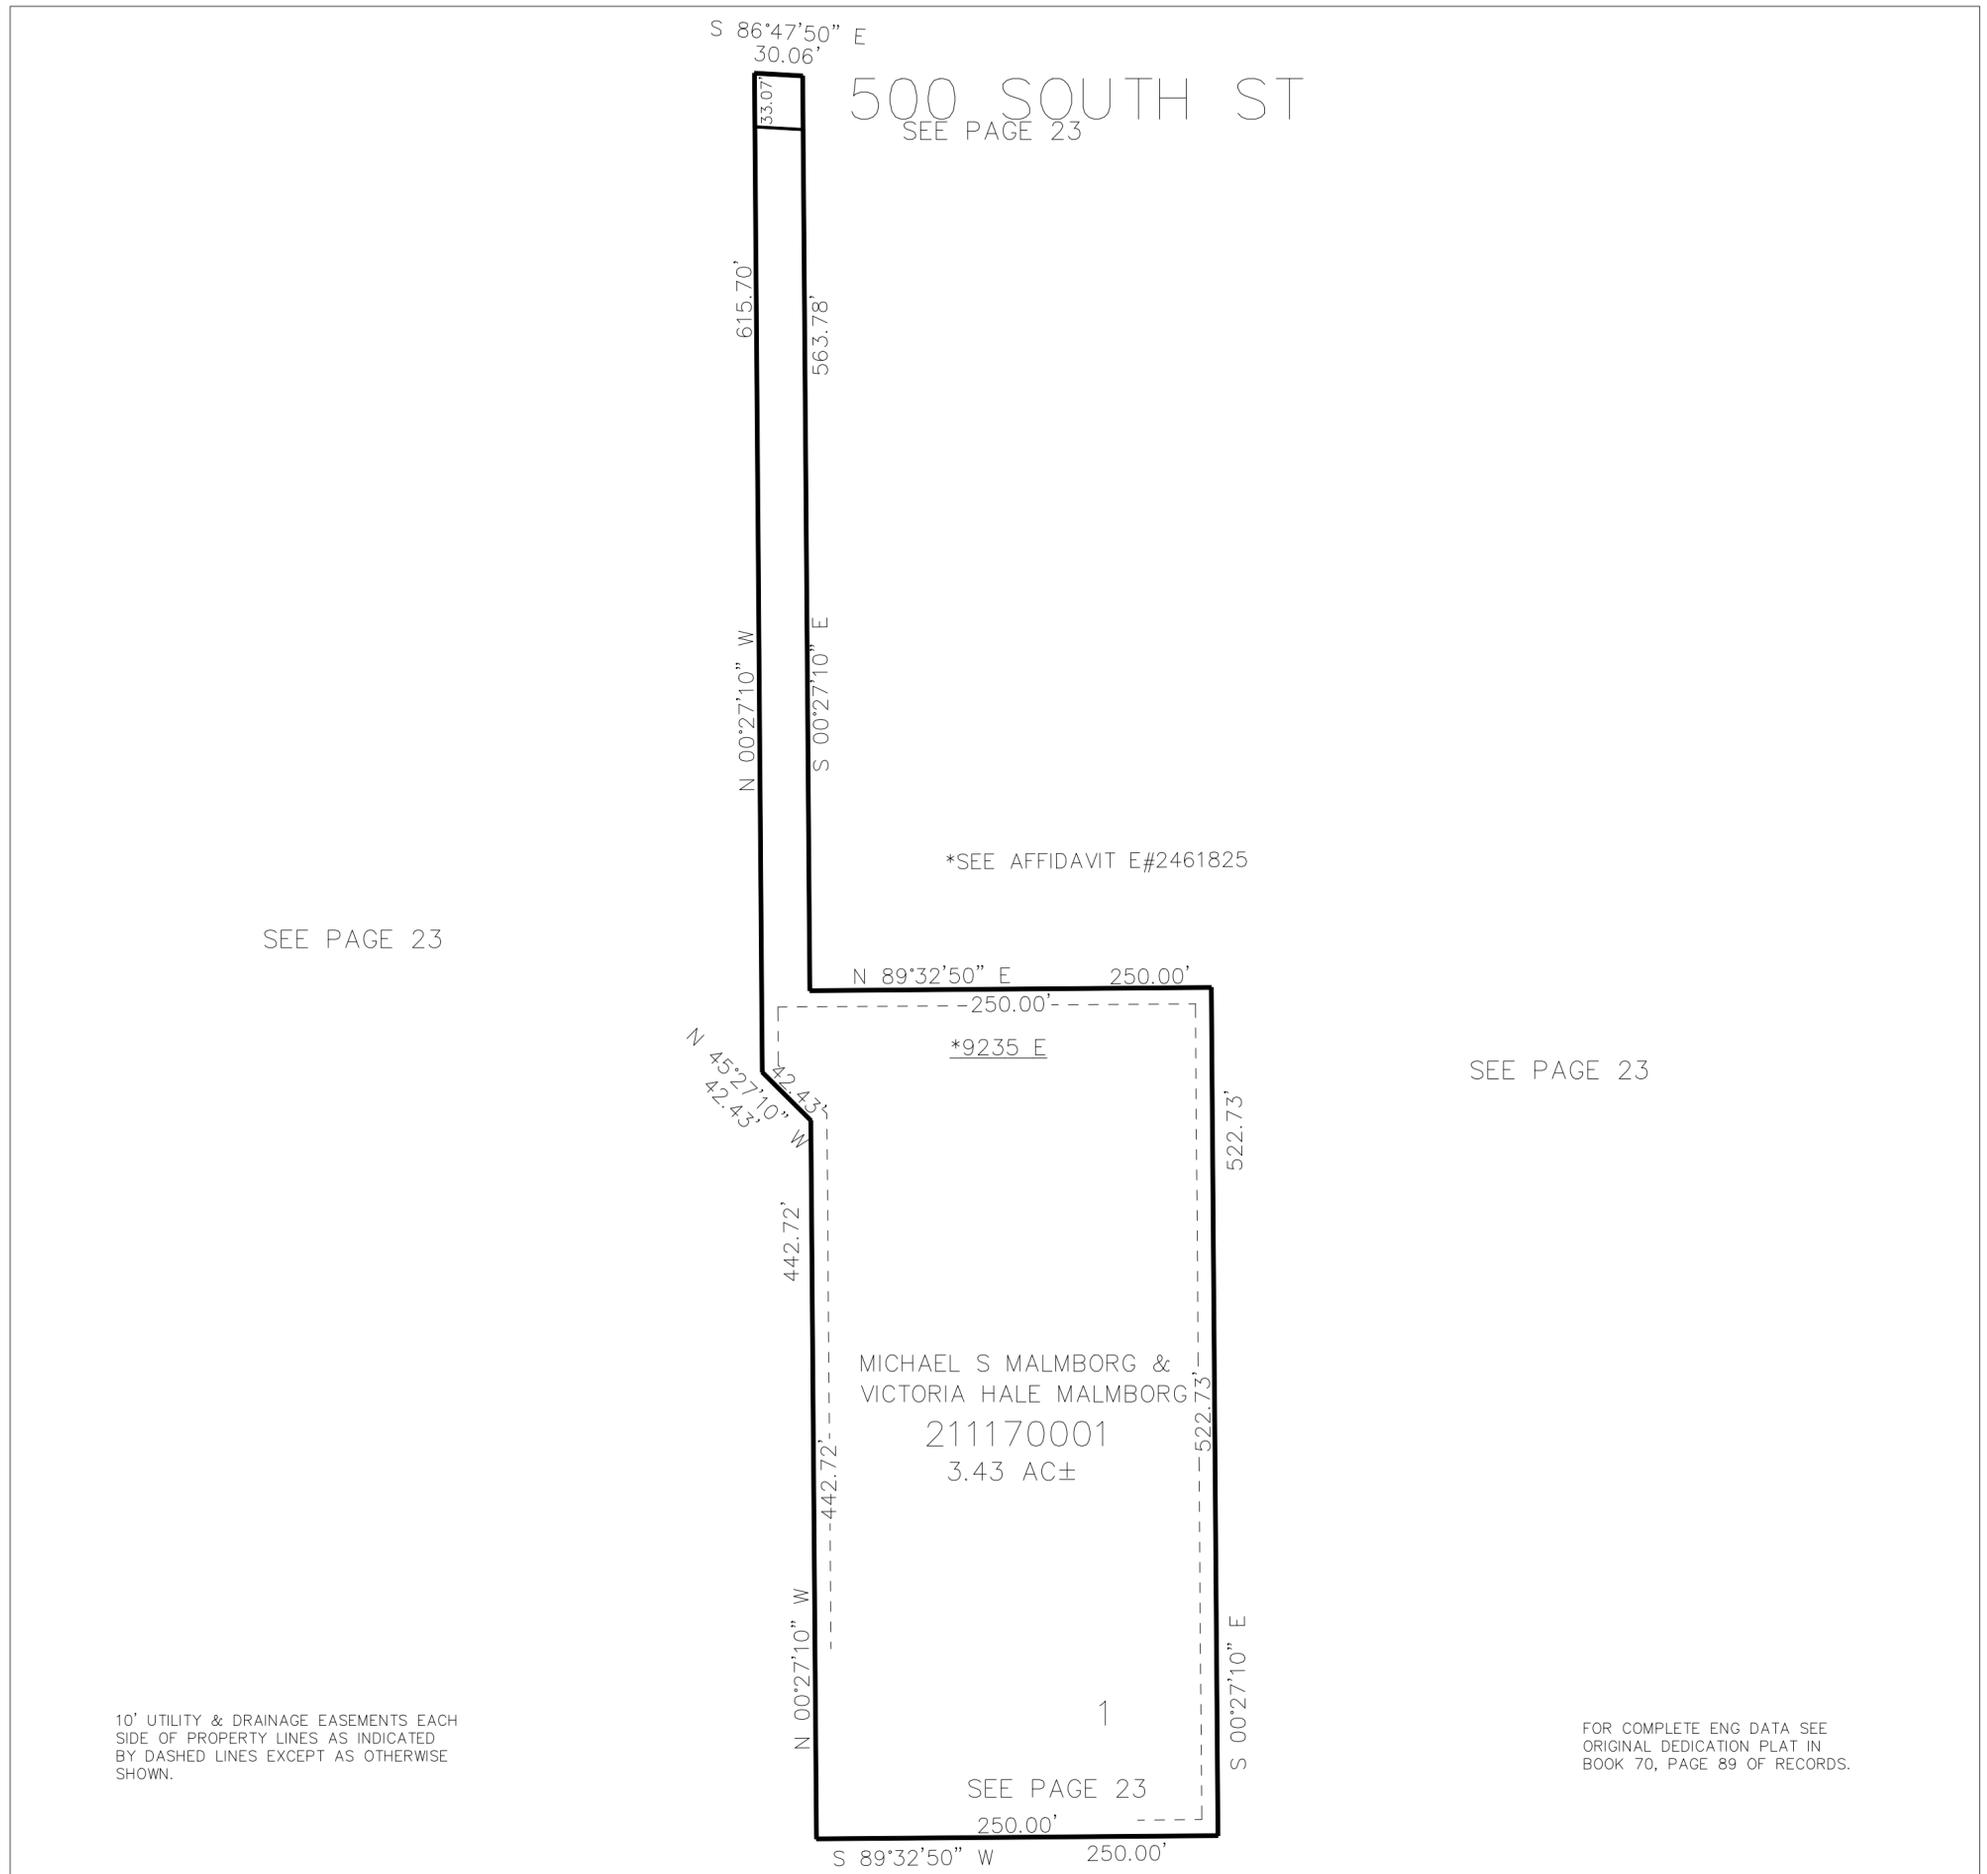

500 SOUTH ST
SEE PAGE 23

SEE PAGE 23

*SEE AFFIDAVIT E#2461825

SEE PAGE 23

MICHAEL S MALMBORG &
VICTORIA HALE MALMBORG
211170001
3.43 AC±

SEE PAGE 23

10' UTILITY & DRAINAGE EASEMENTS EACH
SIDE OF PROPERTY LINES AS INDICATED
BY DASHED LINES EXCEPT AS OTHERWISE
SHOWN.

FOR COMPLETE ENG DATA SEE
ORIGINAL DEDICATION PLAT IN
BOOK 70, PAGE 89 OF RECORDS.